


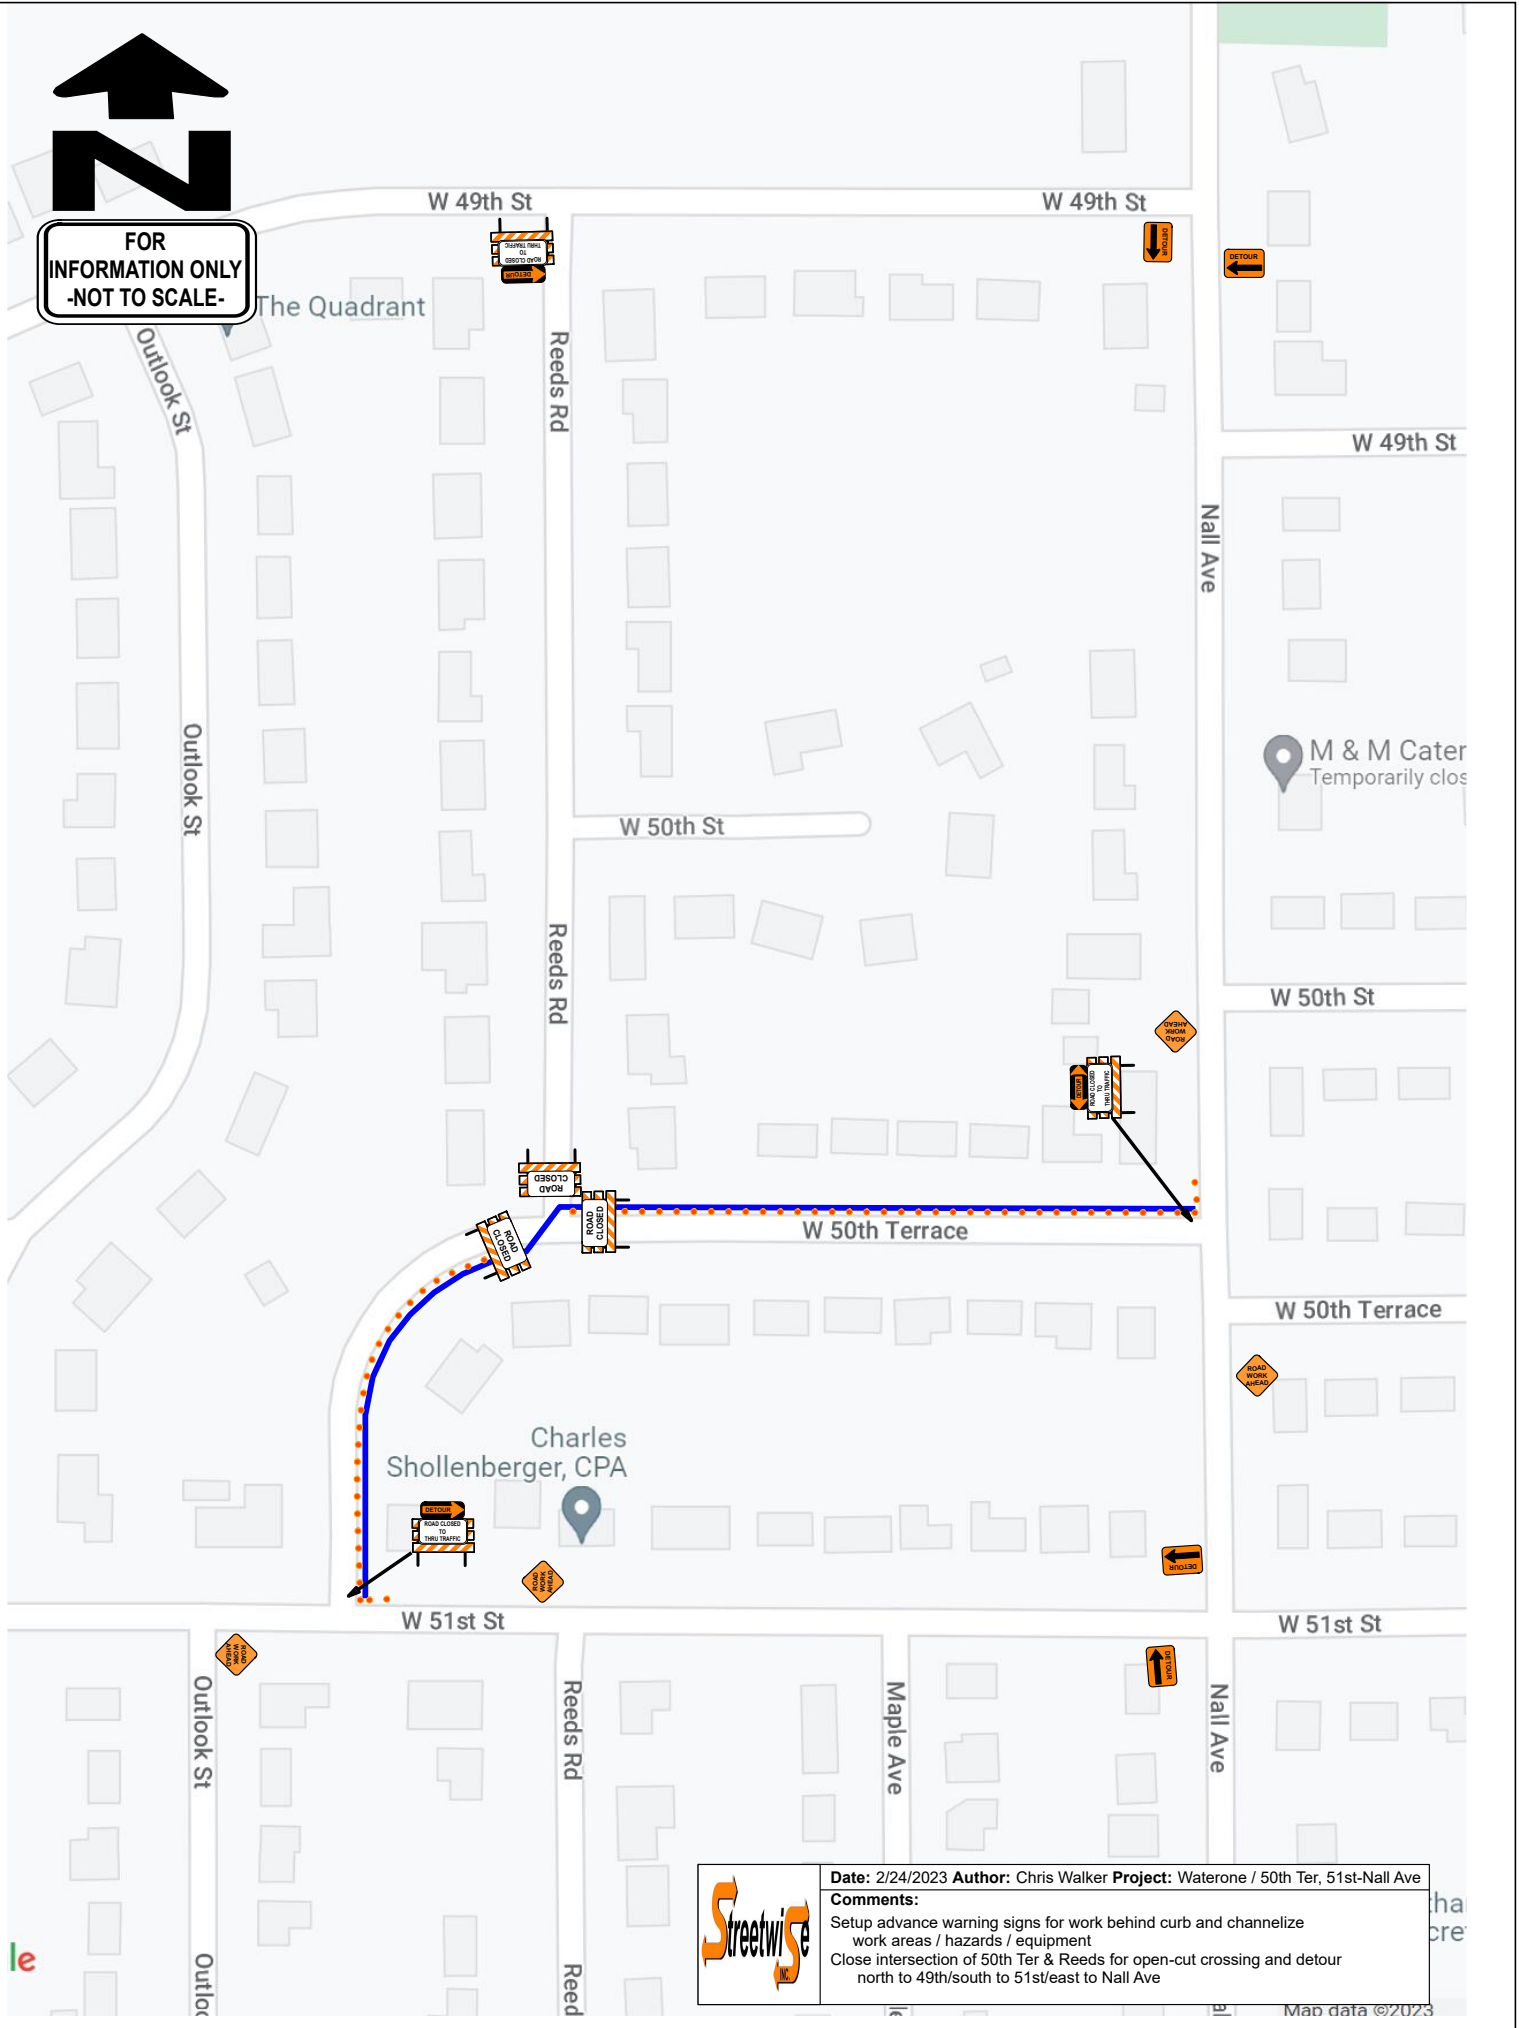

FOR INFORMATION ONLY  
-NOT TO SCALE-



**Date:** 2/24/2023 **Author:** Chris Walker **Project:** Waterone / 50th Ter, 51st-Nall Ave  
**Comments:**  
Setup advance warning signs for work behind curb and channelize work areas / hazards / equipment  
Close intersection of 50th Ter & Reeds for open-cut crossing and detour north to 49th/south to 51st/east to Nail Ave