



STATE	PROJECT NO.	YEAR	SHEET NO.	TOTAL SHEETS
KANSAS	STP-N066(101)	2018	11	229

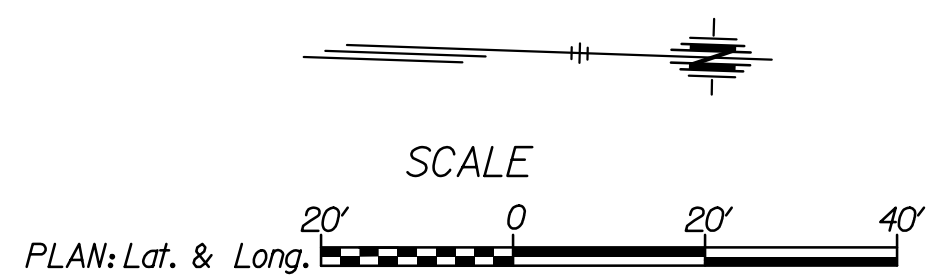

	BY	DATE
REFERENCES NOTED		
REFERENCES CHECKED		

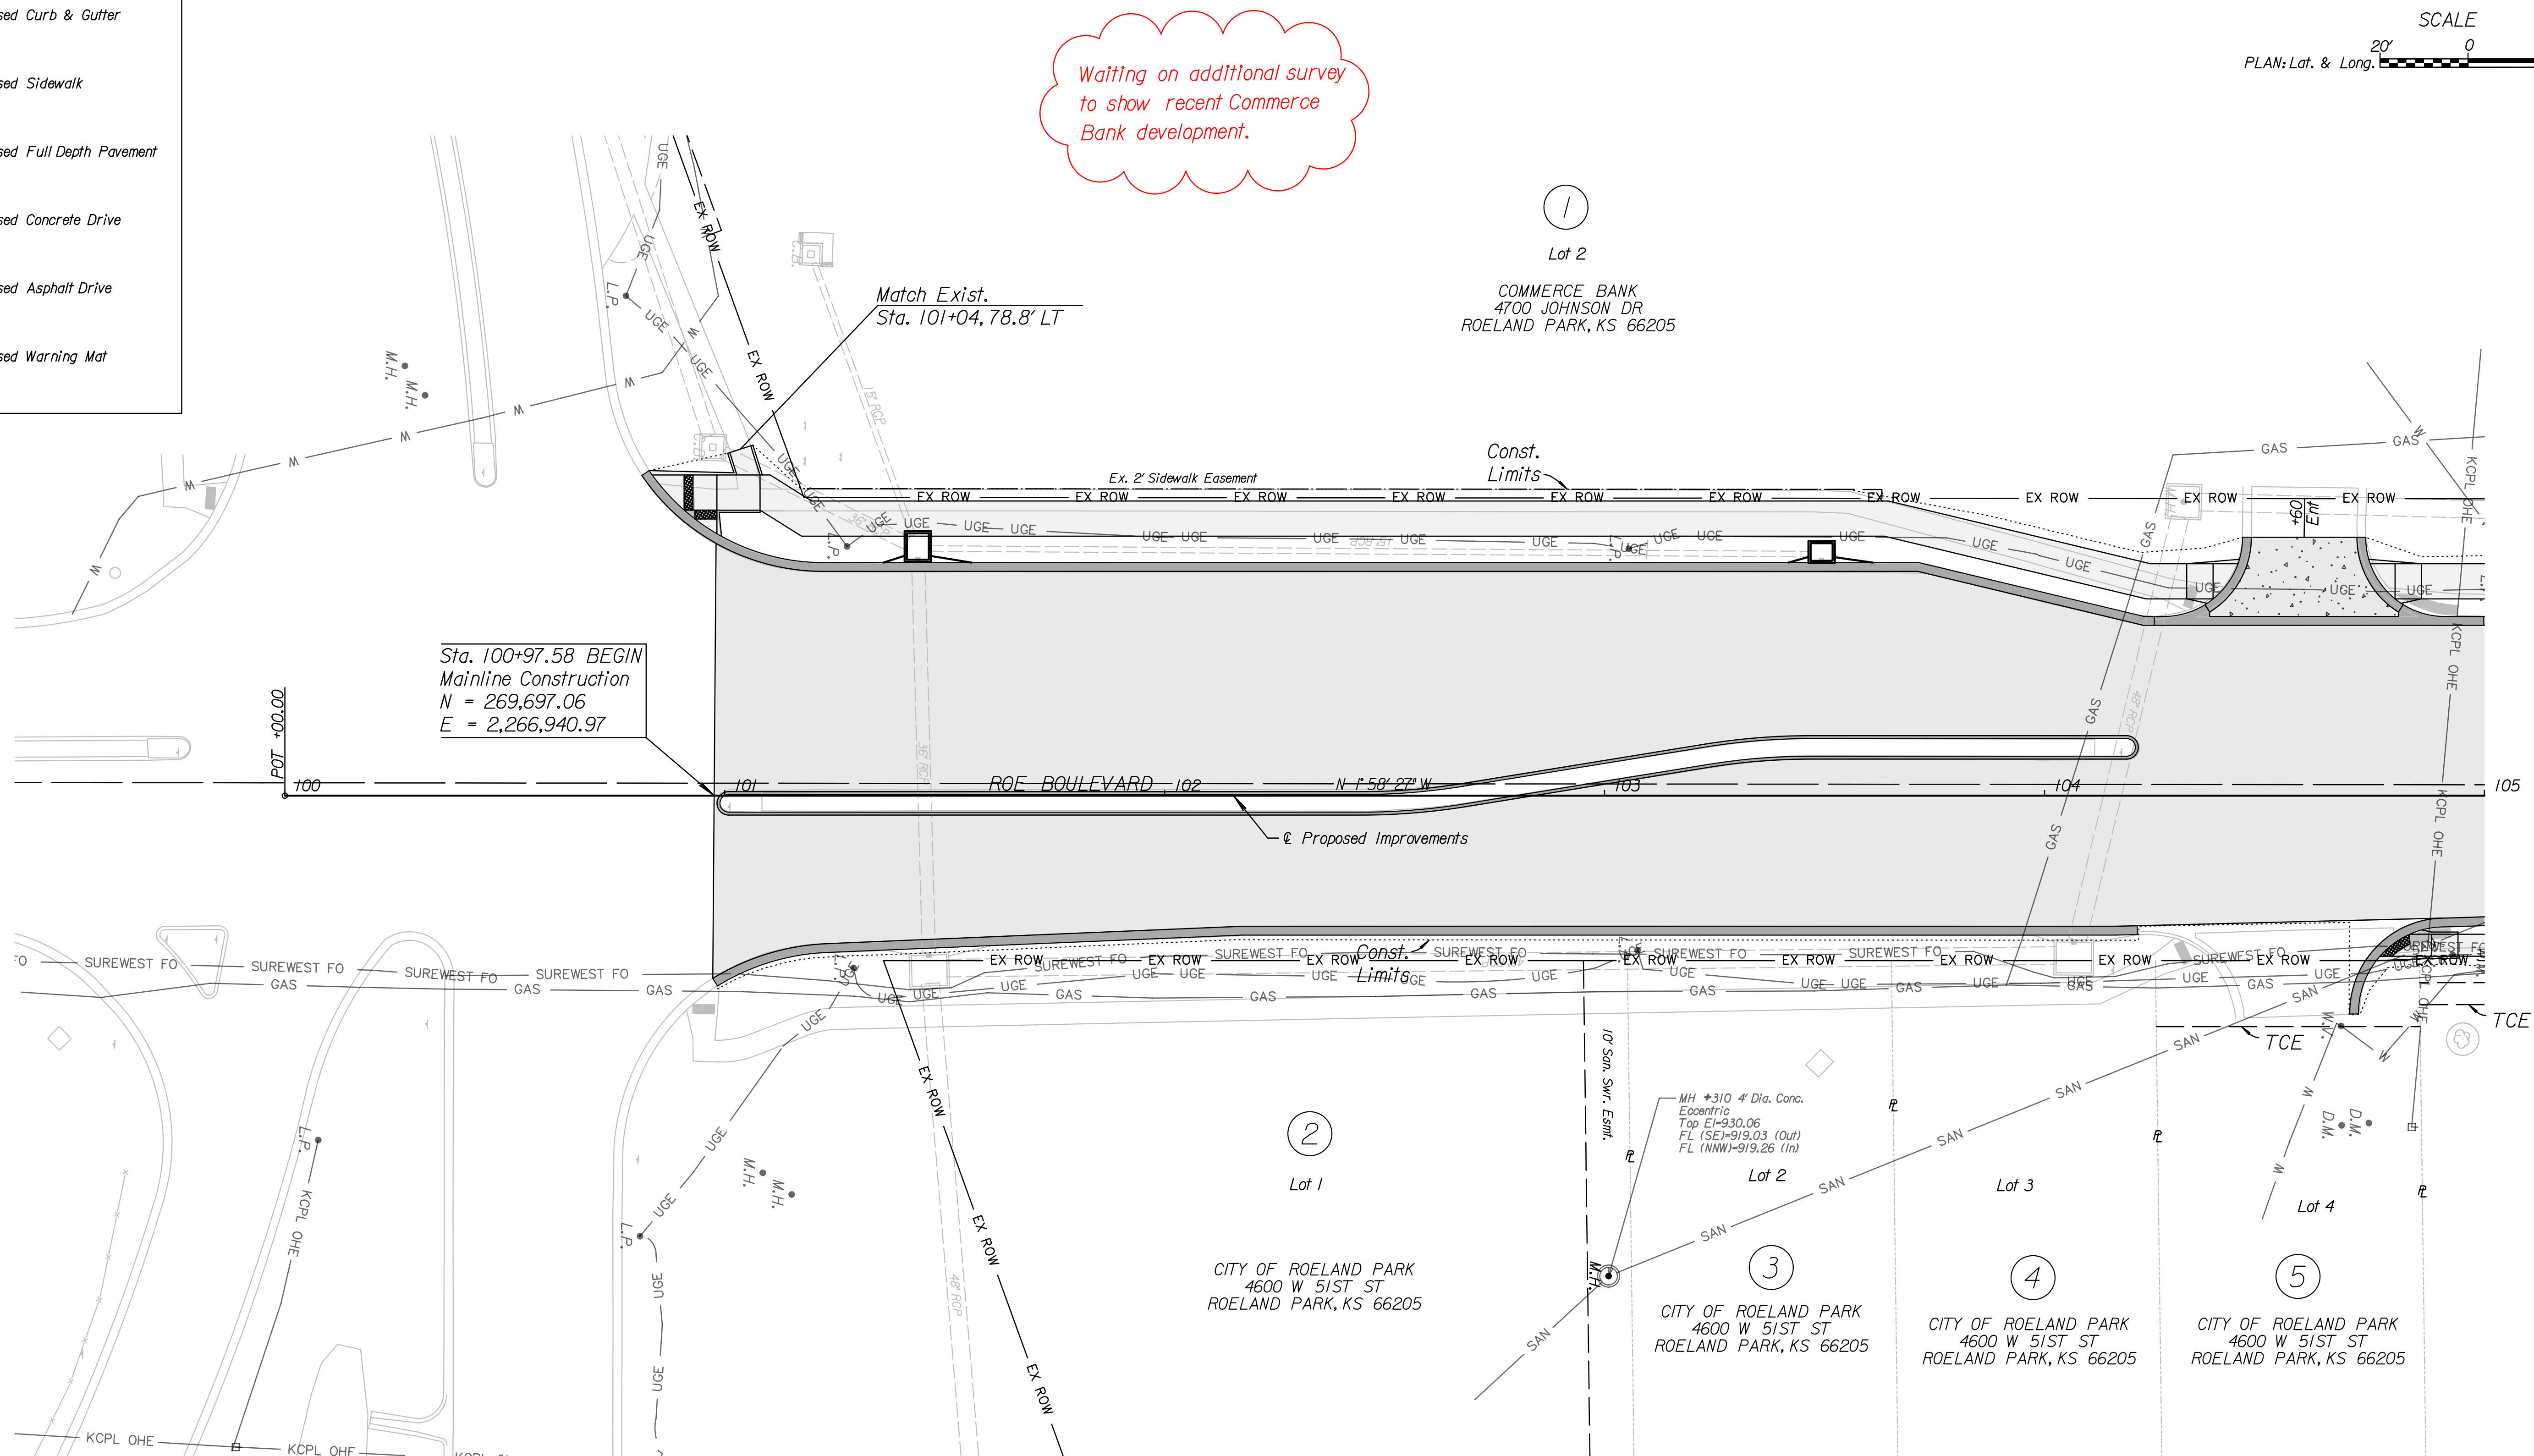


For proposed geometry see sheets no. 35-44
For right of way and easement plans see sheets no. 54-65
For storm sewer plans see sheets no. 47-53

KANSAS DEPARTMENT OF TRANSPORTATION
ROE BOULEVARD PLAN
STA. 100+00 TO STA. 105+00

Plotted : 21-SEP-2018 10:23


Drawn By : mgraviett
File : 13668R1301.dgn

STATE	PROJECT NO.	YEAR	SHEET NO.	TOTAL SHEETS
KANSAS	STP-N066(101)	2018	12	229

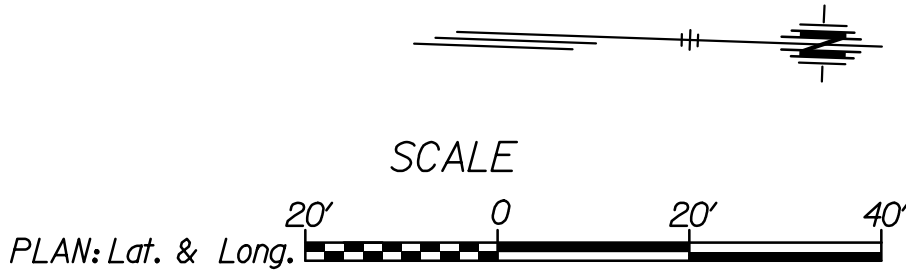

LEGEND

- Proposed Mill & Overlay
- Proposed Curb & Gutter
- Proposed Sidewalk
- Proposed Full Depth Pavement
- Proposed Concrete Drive
- Proposed Asphalt Drive
- Proposed Warning Mat

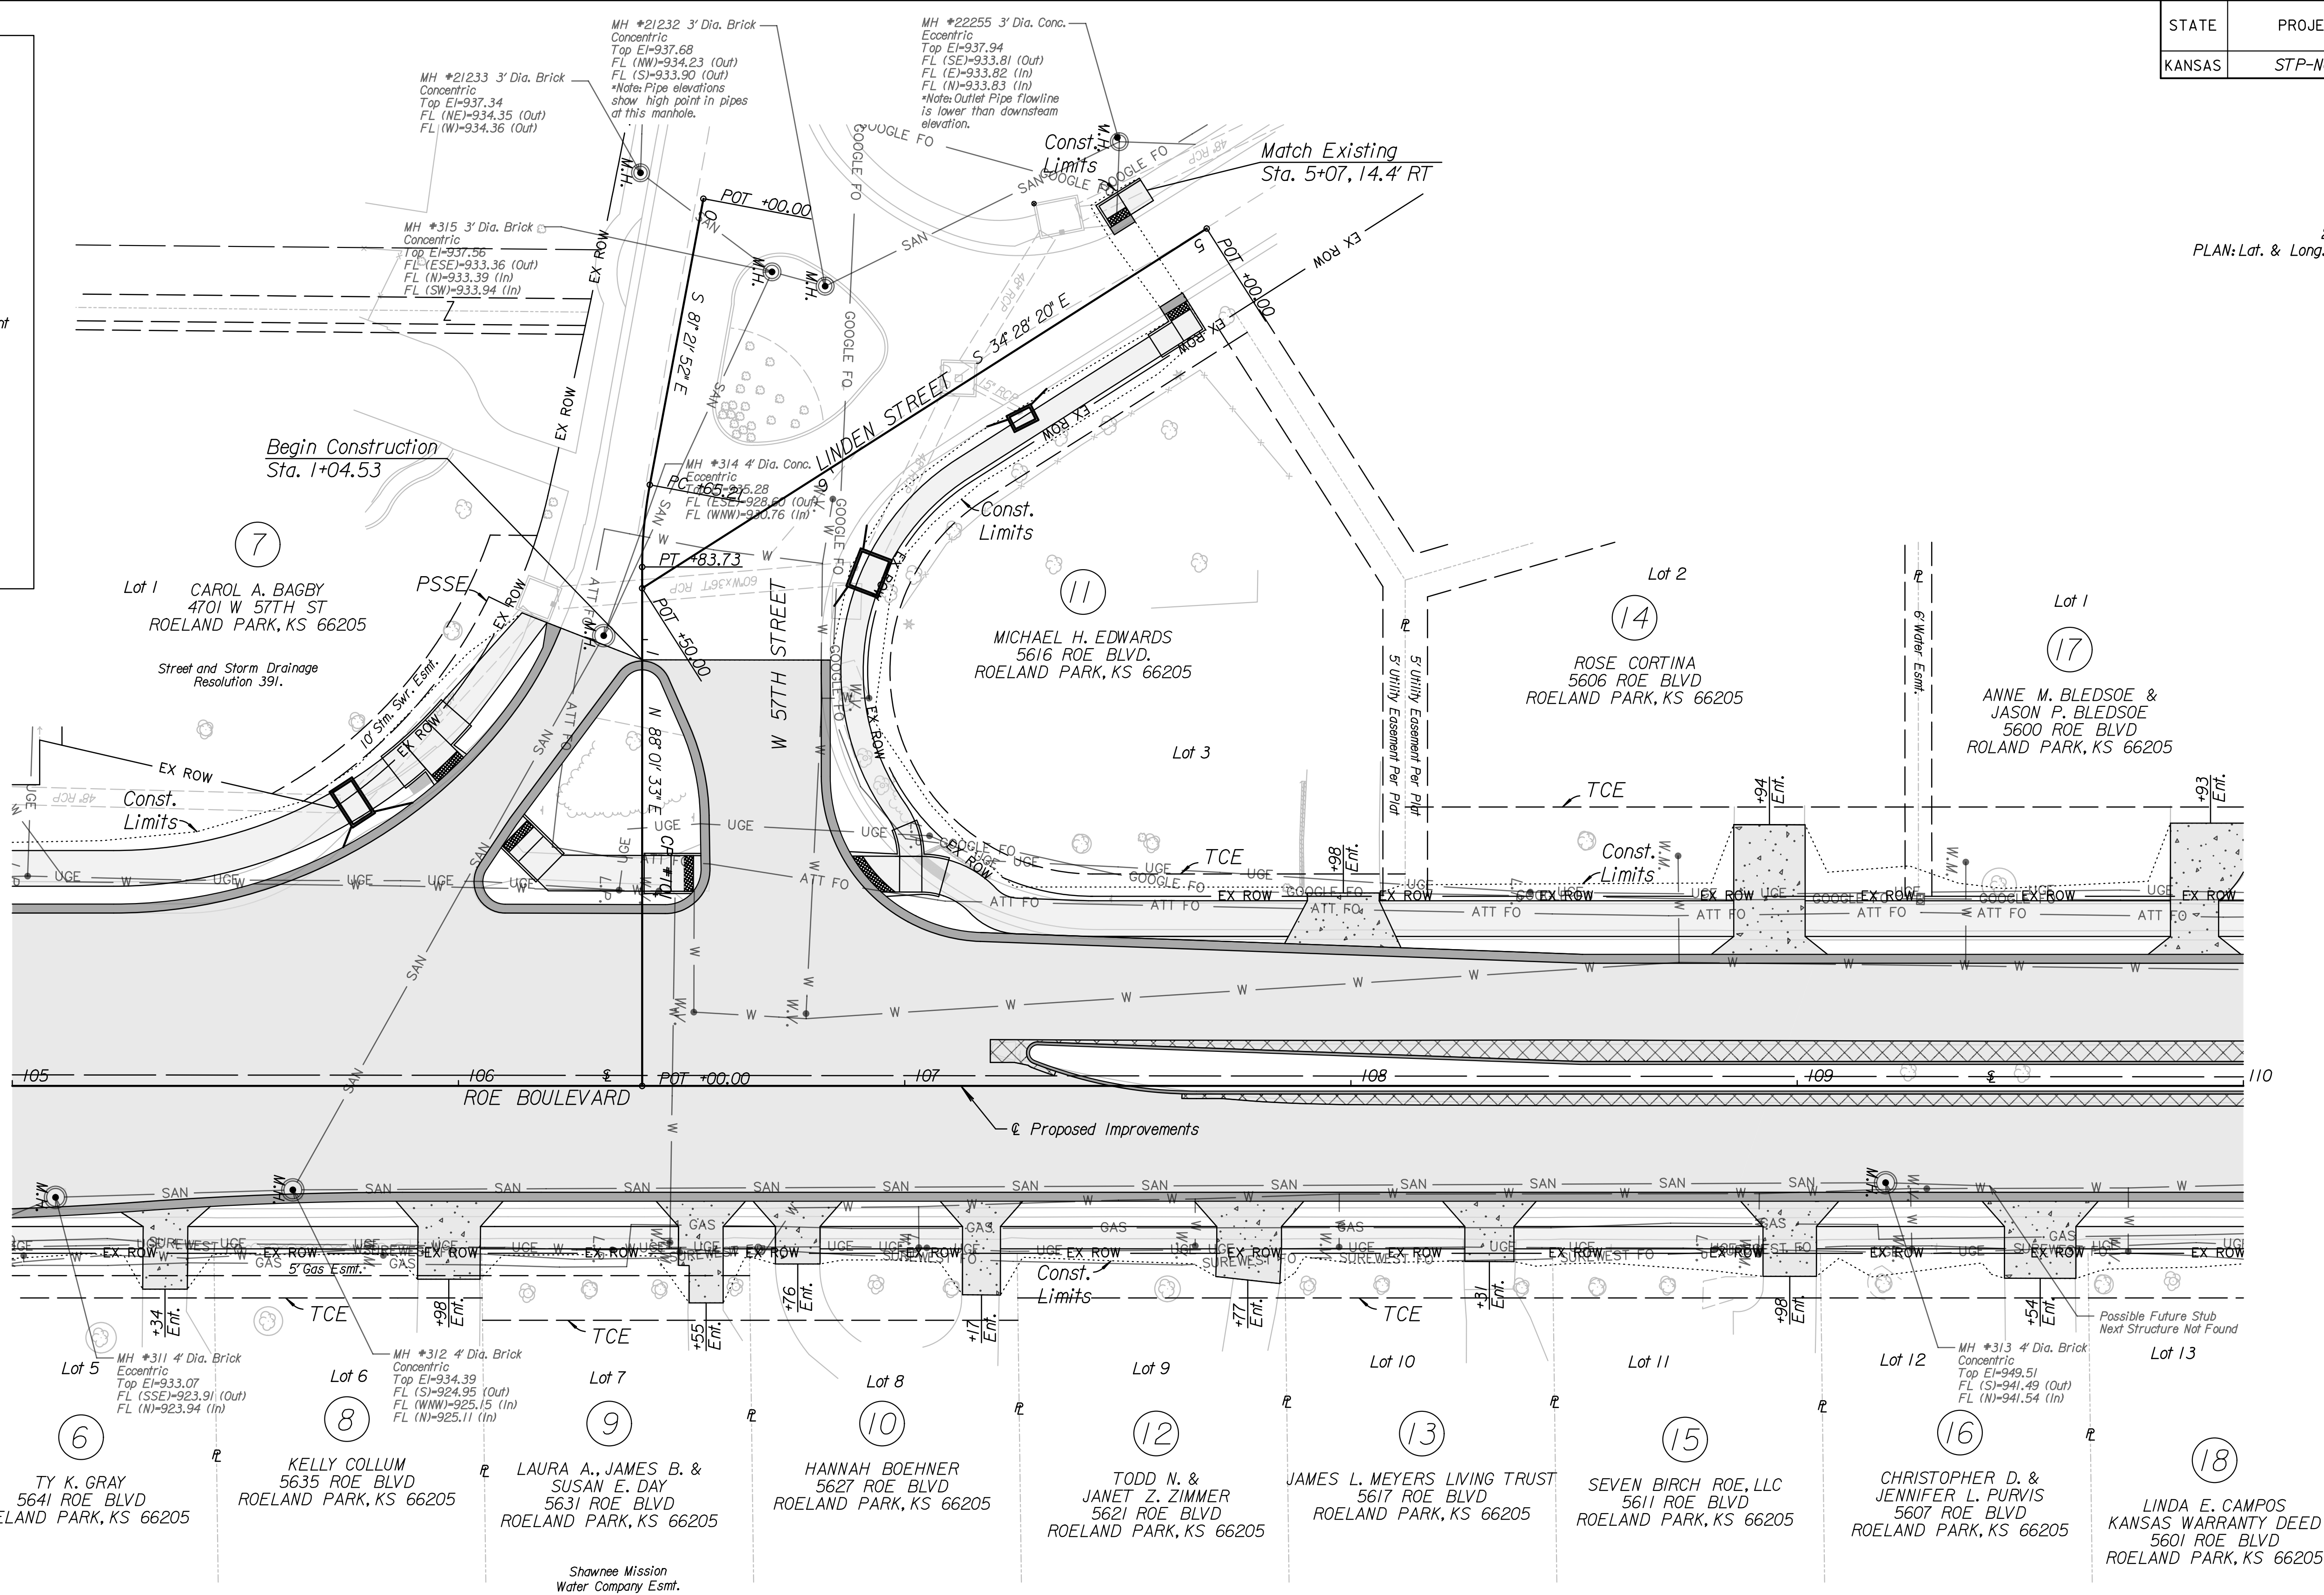

DATE	
BY	
REFERENCES NOTED	
REFERENCES CHECKED	

Plotted: 21-SEP-2018 10:23
Drawn By: mgraviatt
File: 13668R1302.dgn




BM *10 - Chiseled "L" on top Southwest corner of curb inlet West side of Linden St. 1st curb inlet North of West 57th St.
Coordinates:
N: 270320.8054
E: 2266721.6683
EL: 937.0050

For proposed geometry see sheets no. 35-44
For right of way and easement plans see sheets no. 54-65
For storm sewer plans see sheets no. 47-53

KANSAS DEPARTMENT OF TRANSPORTATION
ROE BOULEVARD PLAN
STA. 105+00 TO STA. 110+00

STATE	PROJECT NO.	YEAR	SHEET NO.	TOTAL SHEETS
KANSAS	STP-N066(101)	2018	13	229

LEGEND

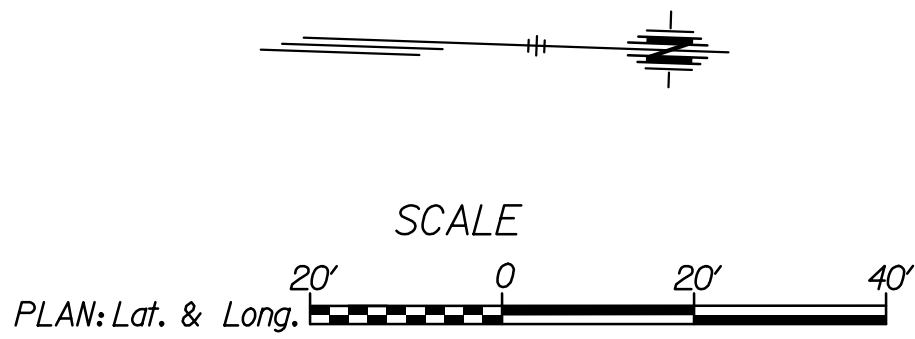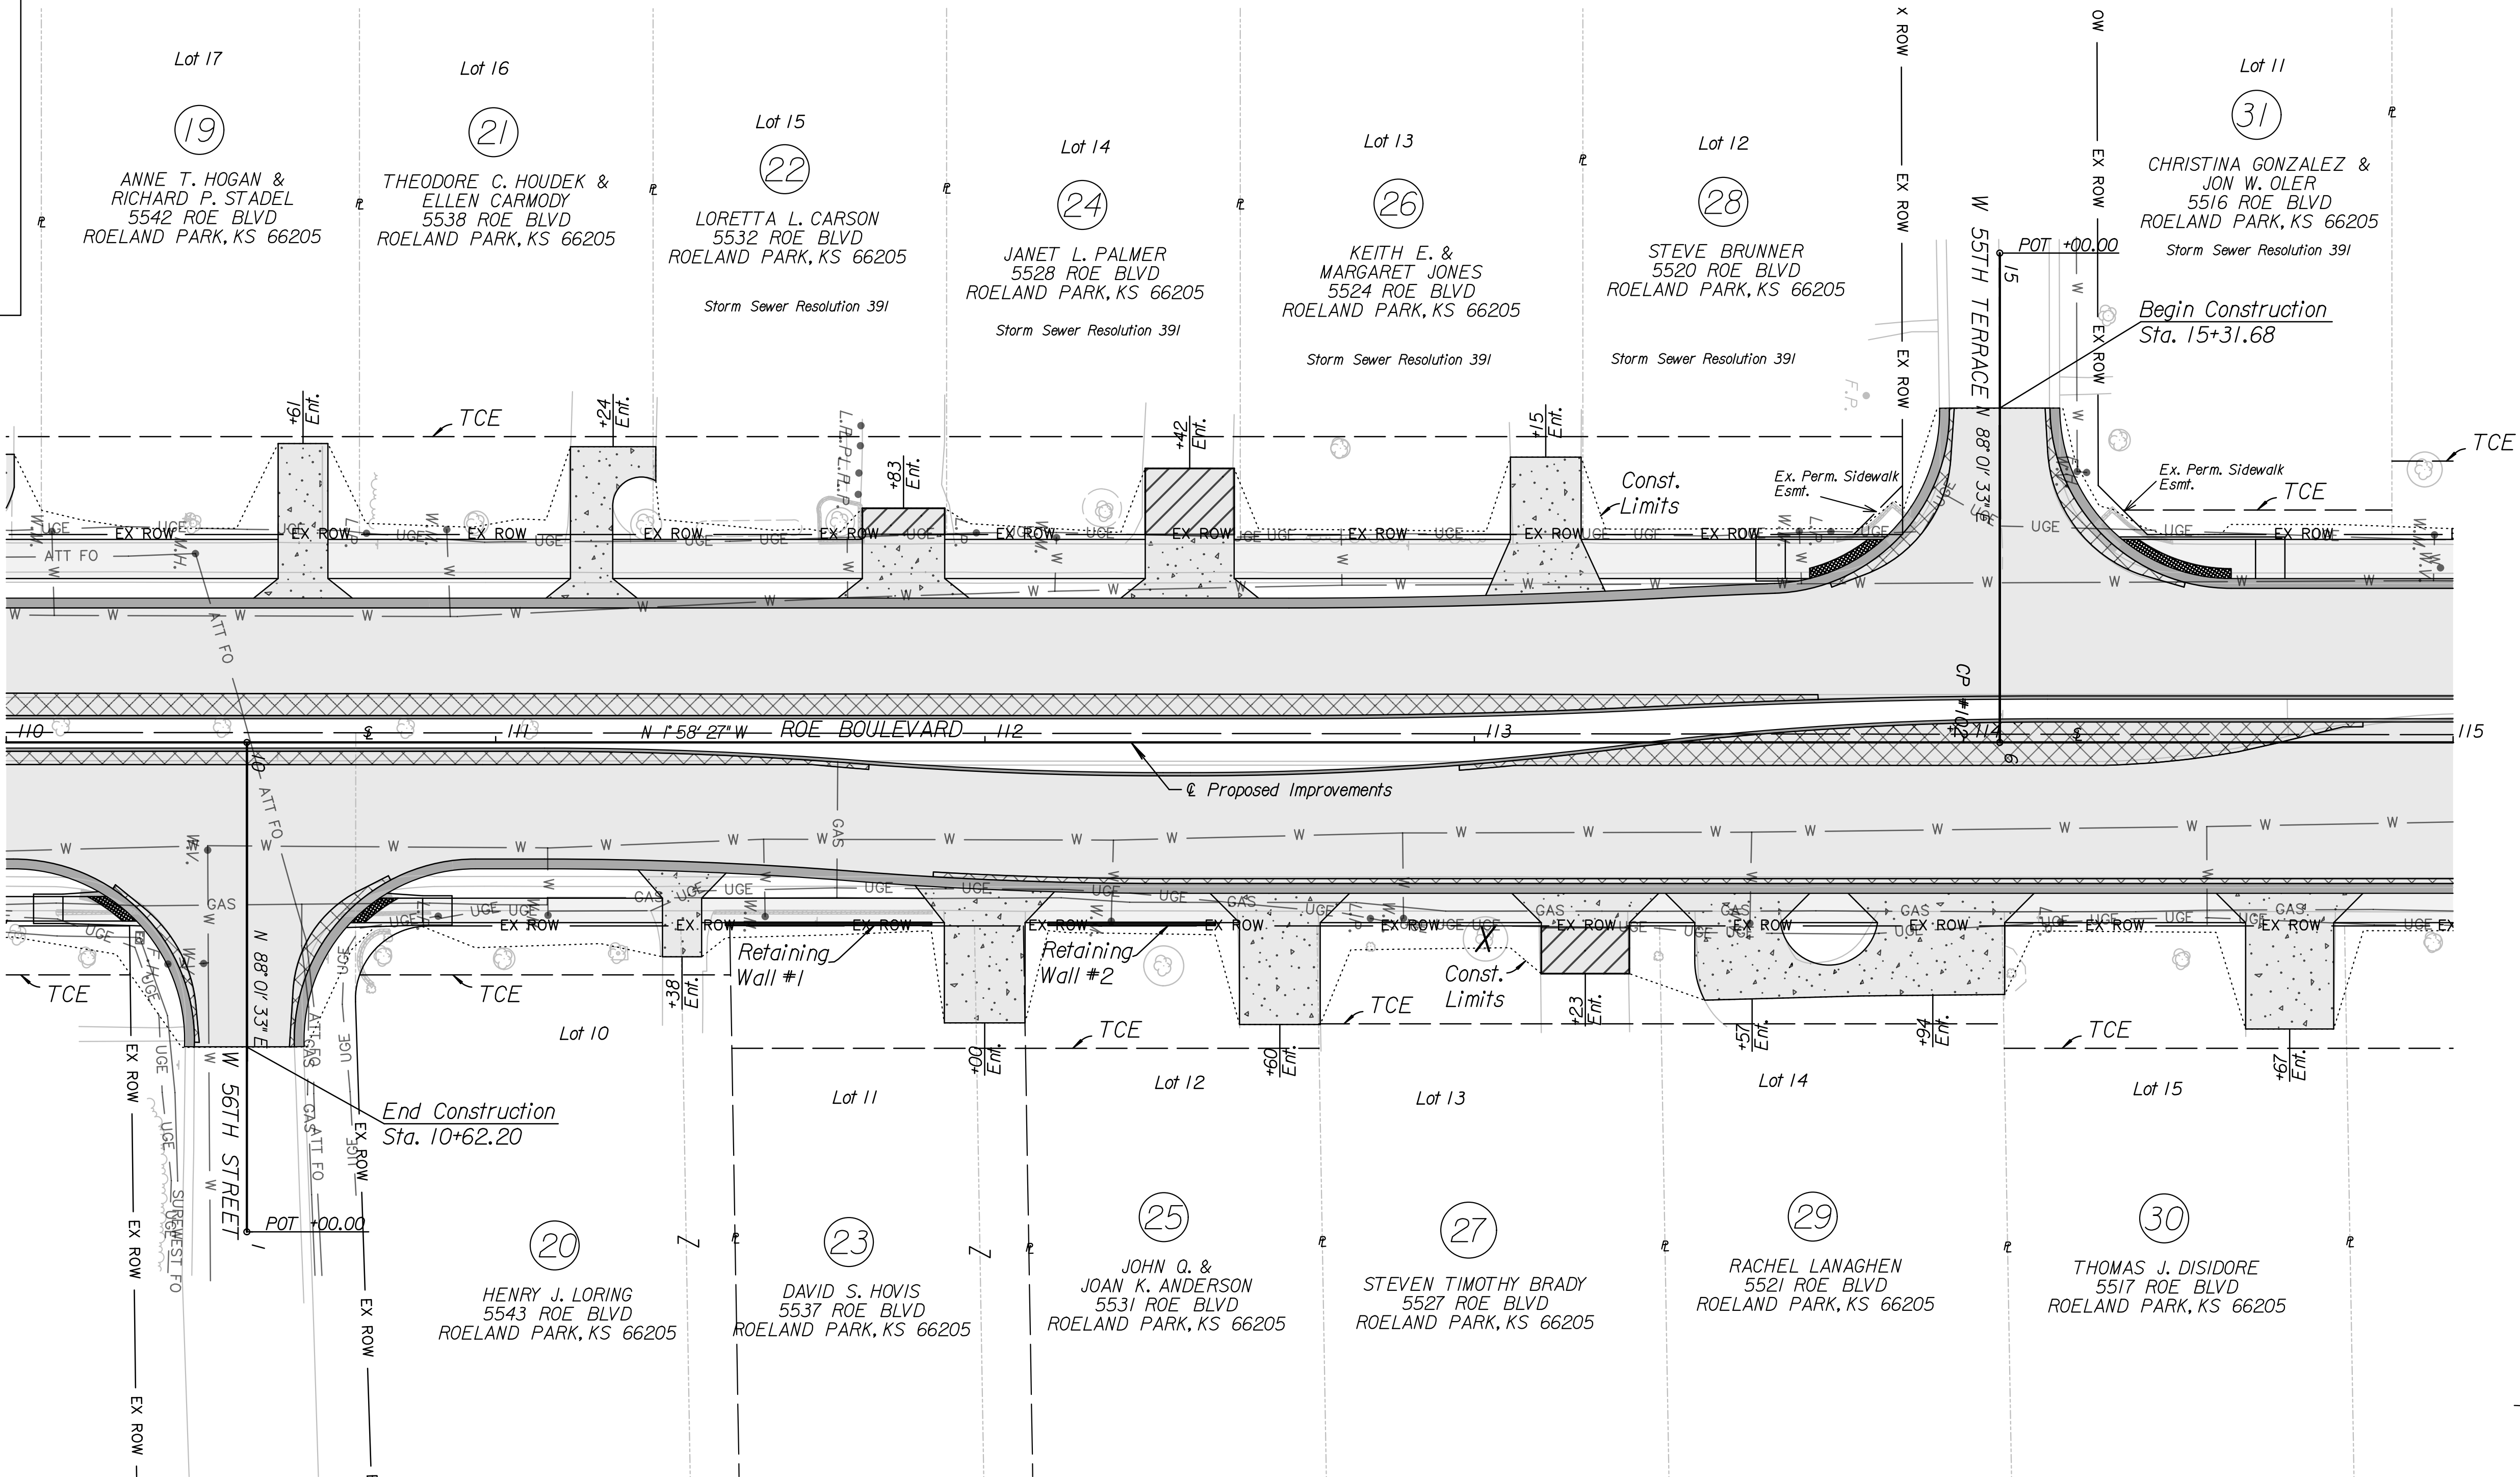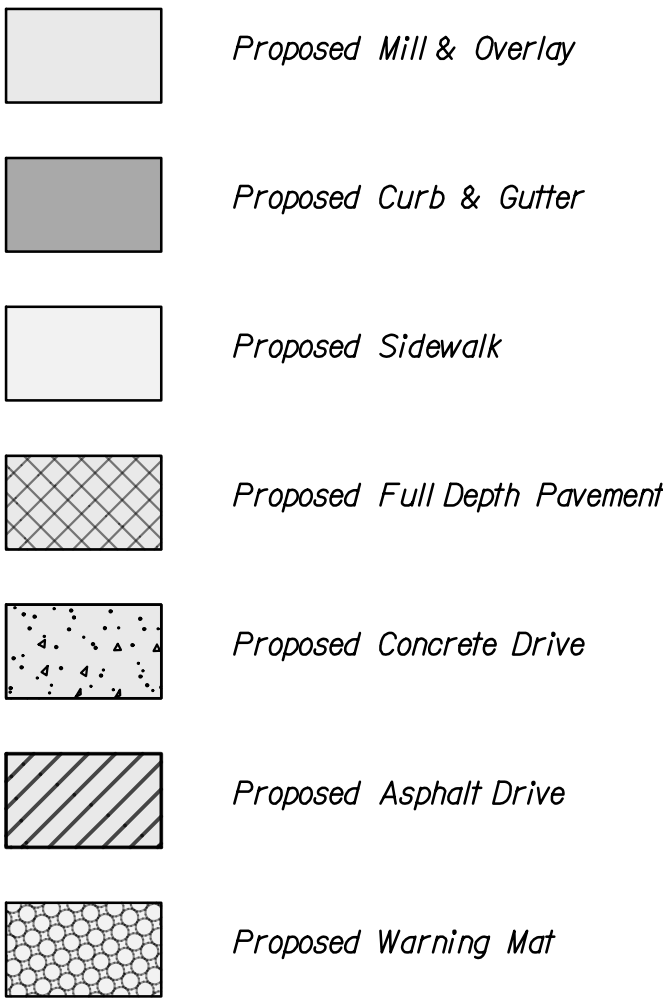

For proposed geometry see sheets no. 35-44
For right of way and easement plans see sheets no. 54-65
For storm sewer plans see sheets no. 47-53
For retaining wall plans see sheets no. 31-34

KANSAS DEPARTMENT OF TRANSPORTATION
ROE BOULEVARD PLAN
STA. 110+00 TO STA. 115+00

DATE	BY	REFERENCES NOTED	REFERENCES CHECKED


Plotted : 21-SEP-2018 10:23

Drawn By : mgraviatt
File : 13668R1303.dgn

STATE	PROJECT NO.	YEAR	SHEET NO.	TOTAL SHEETS
KANSAS	STP-N066(101)	2018	14	229


LEGEND

- Proposed Mill & Overlay
- Proposed Curb & Gutter
- Proposed Sidewalk
- Proposed Full Depth Pavement
- Proposed Concrete Drive
- Proposed Asphalt Drive
- Proposed Warning Mat

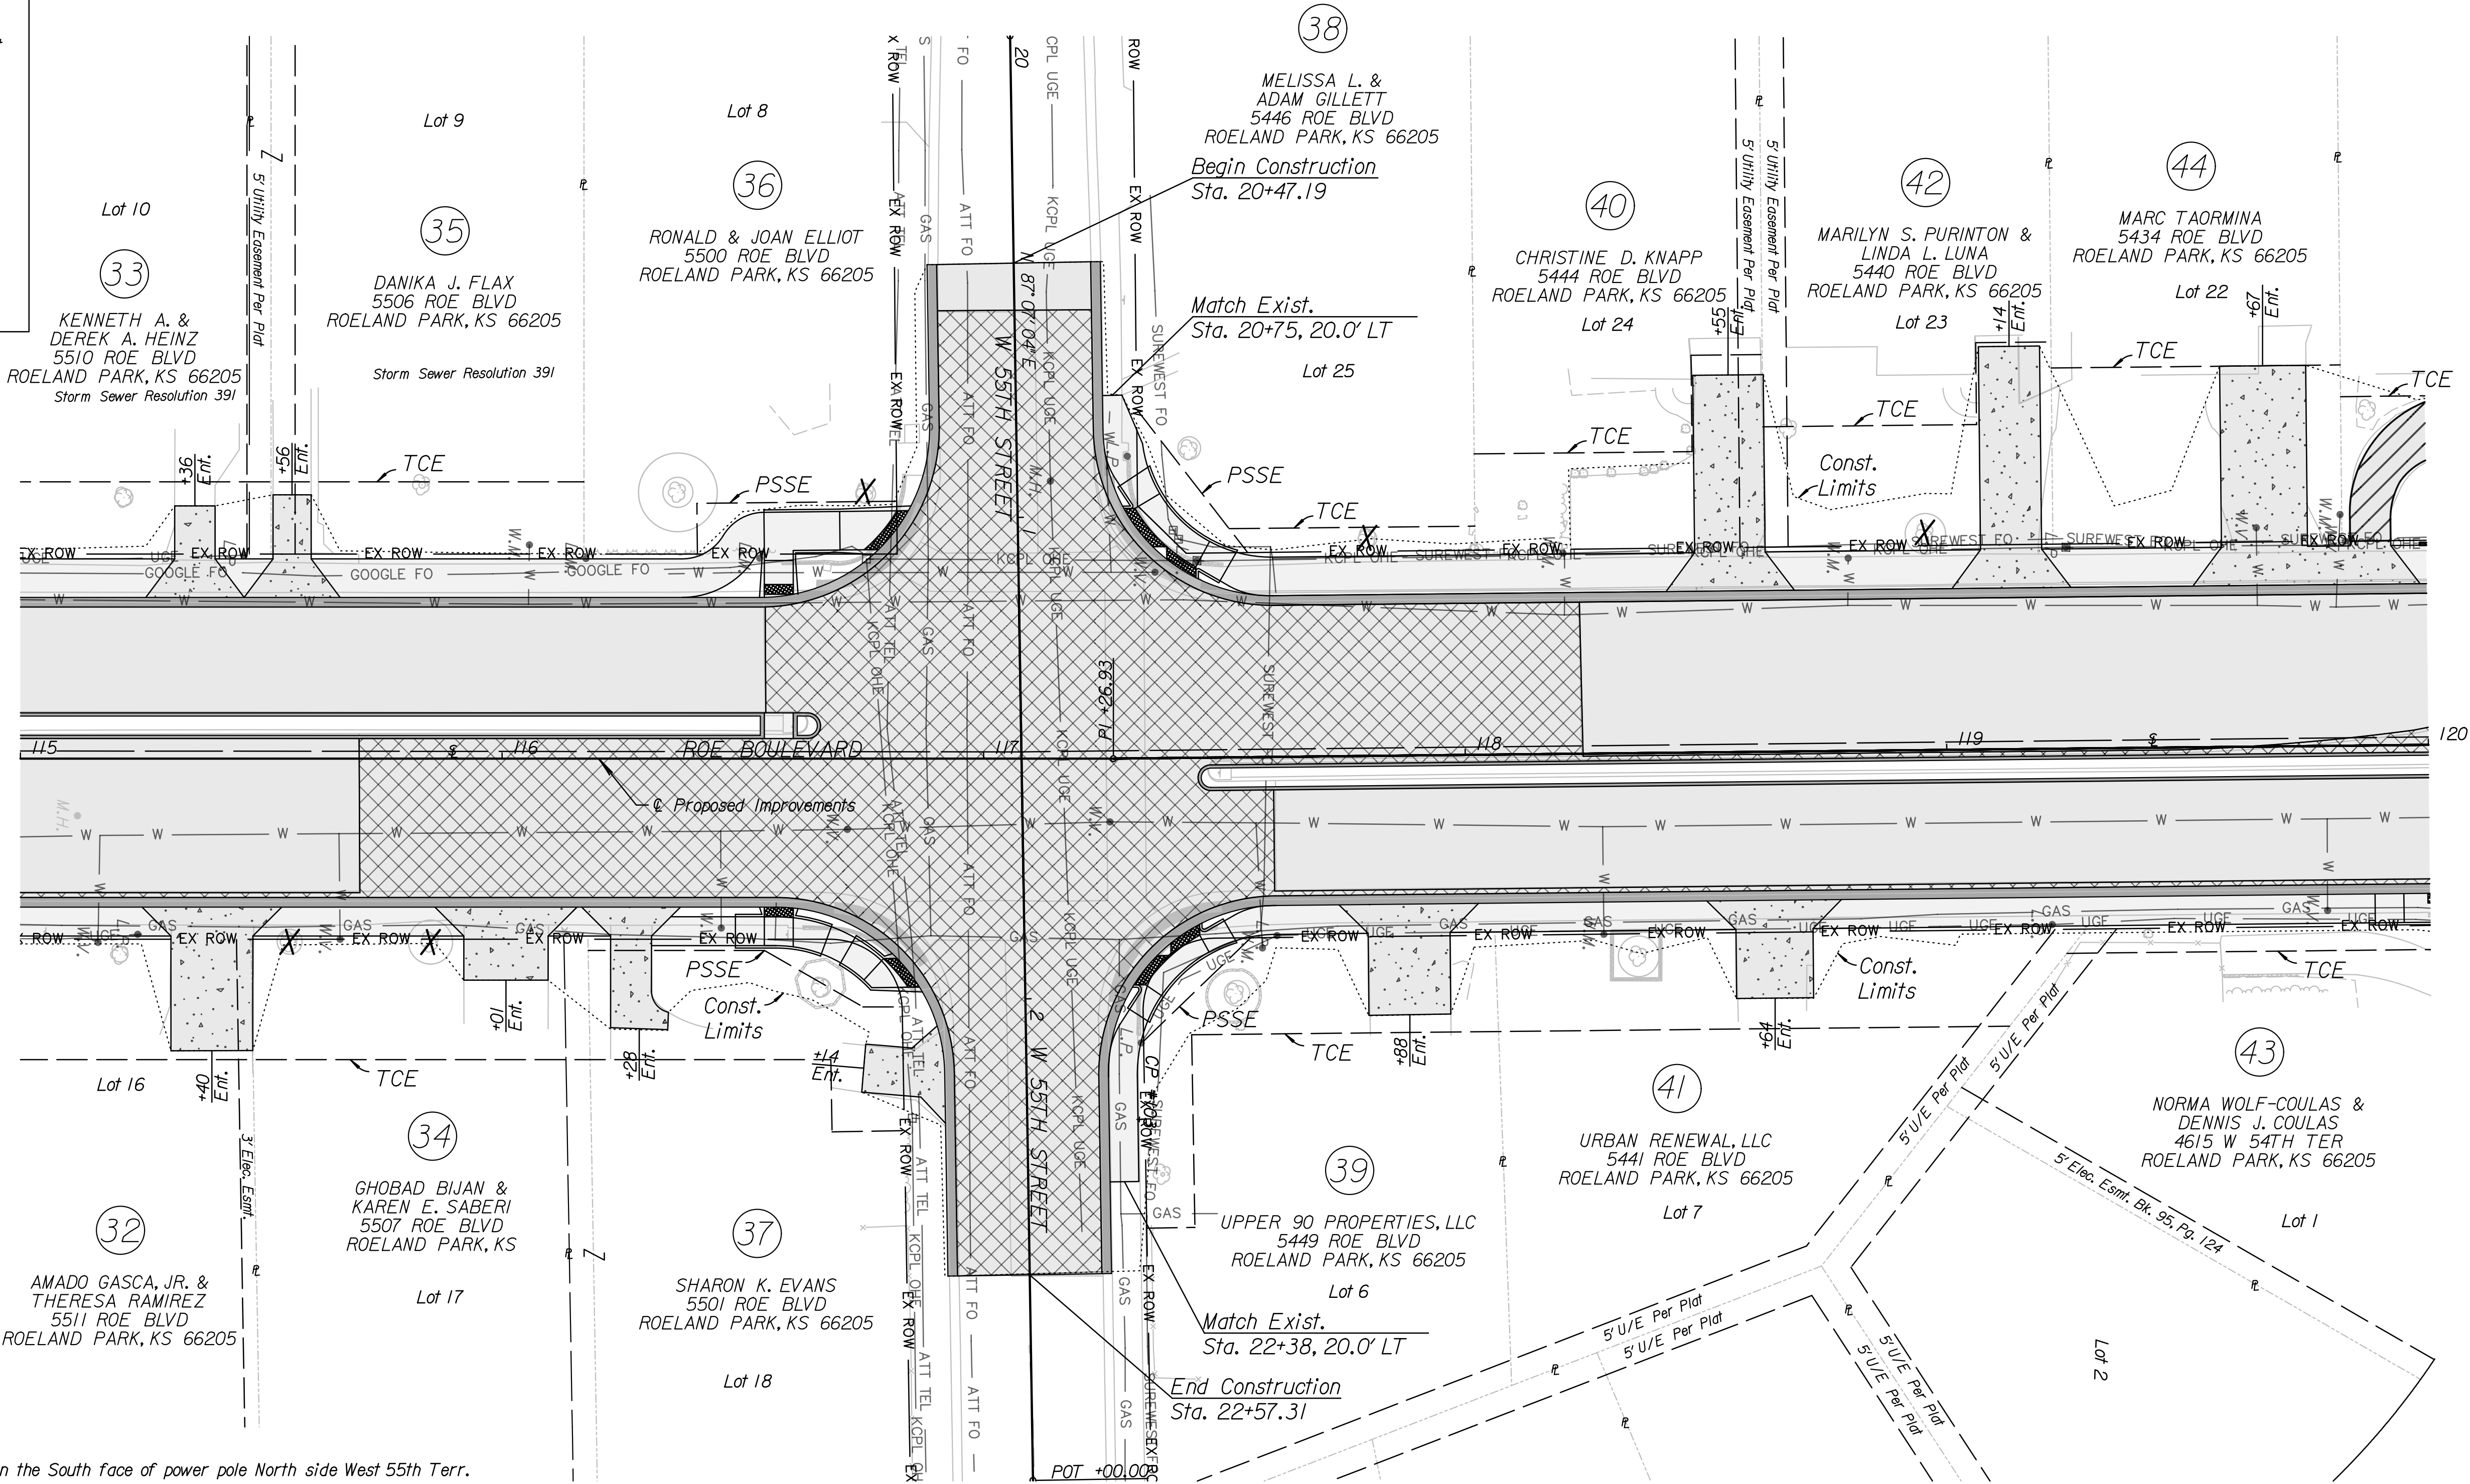

BM #11 - Set two 100D spikes stepped in the South face of power pole North side West 55th Terr.
1st pole West of Roe Ave.
Coordinates:
N: 271013.6068
E: 2266718.4475
EL: 962.2050

BM #12 - Set chiseled "U" on top back of curb South side West 55th St. in line with the East side
House 4715 West 55th St.
Coordinates:
N: 271282.2040
E: 2266694.4402
EL: 965.9300

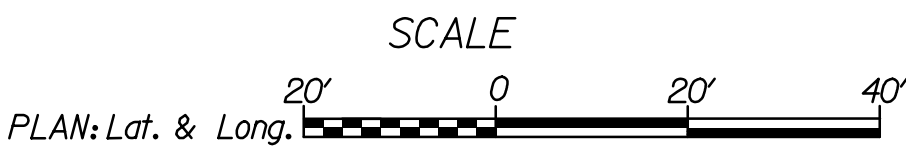

For proposed geometry see sheets no. 35-44
For right of way and easement plans see sheets no. 54-65
For storm sewer plans see sheets no. 47-53

KANSAS DEPARTMENT OF TRANSPORTATION
ROE BOULEVARD PLAN
STA. 115+00 TO STA. 120+00


DATE	
BY	
REFERENCES NOTED	
REFERENCES CHECKED	

Plotted: 21-SEP-2018 10:23

Drawn By: mgraviatt
File: 13668R1304.dgn

STATE	PROJECT NO.	YEAR	SHEET NO.	TOTAL SHEETS
KANSAS	STP-N066(101)	2018	15	229

	BY	DATE
REFERENCES NOTED		
REFERENCES CHECKED		

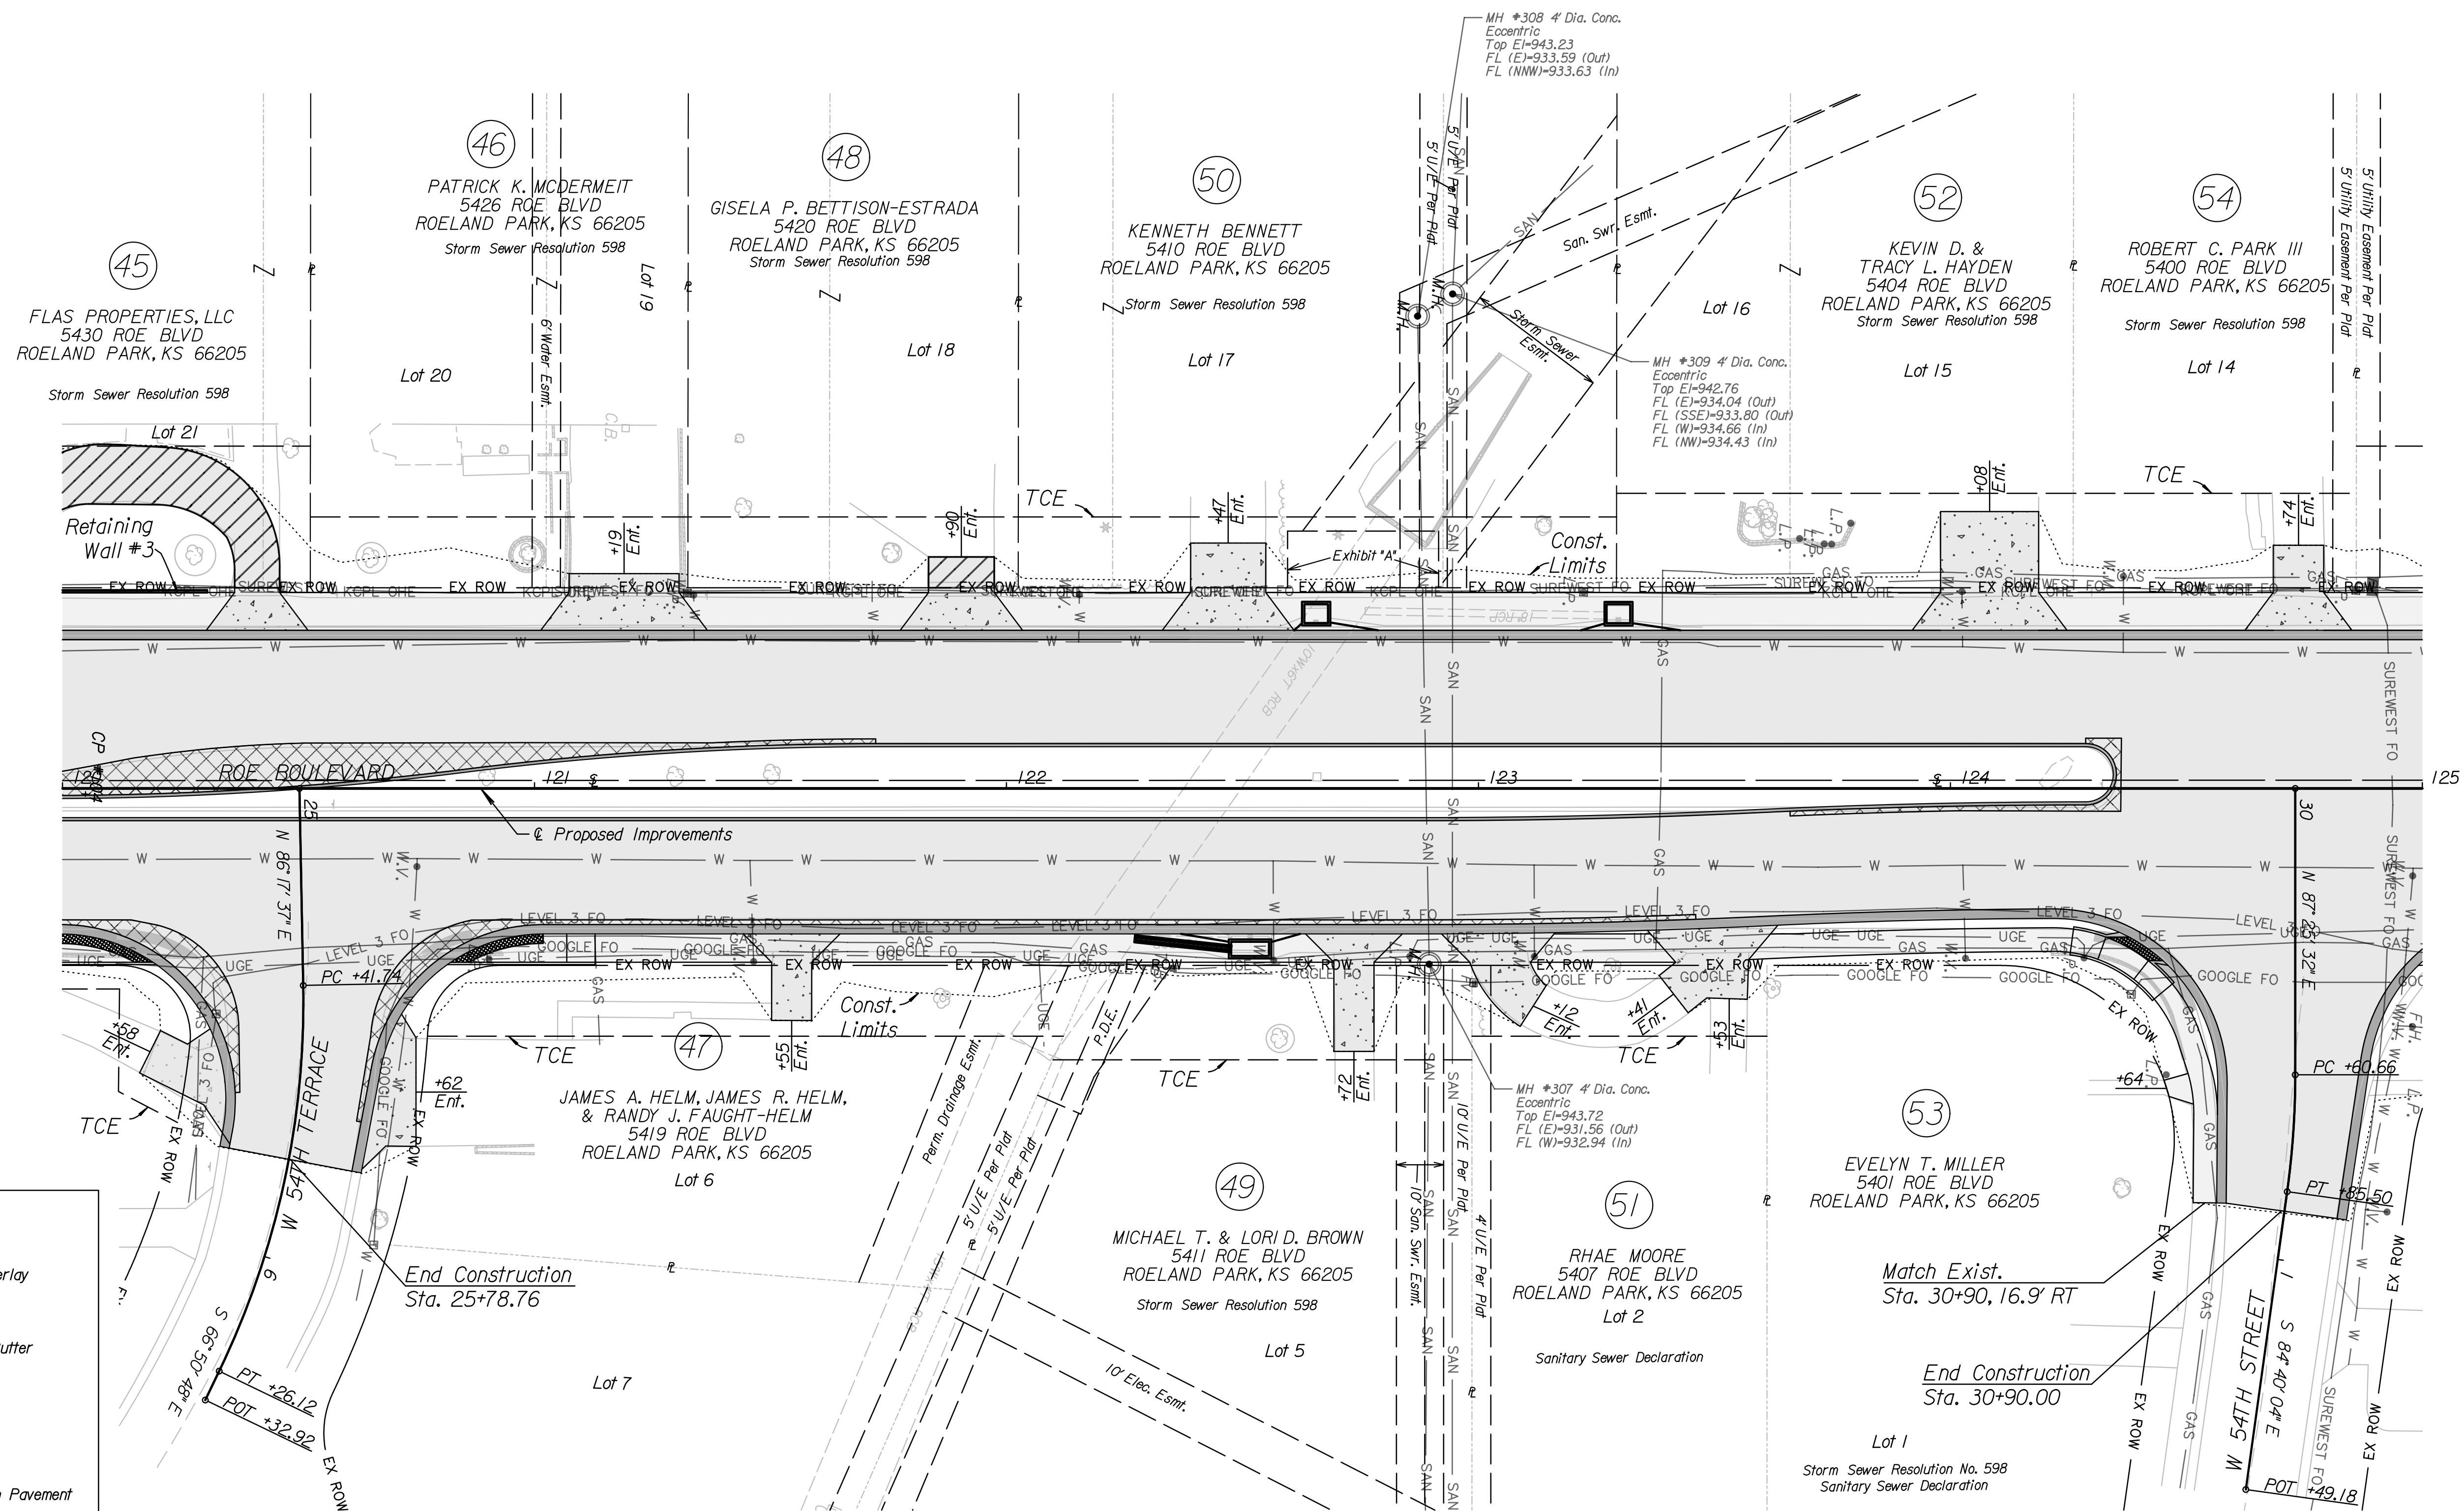

	<i>Proposed Mill & Overlay</i>
	<i>Proposed Curb & Gutter</i>
	<i>Proposed Sidewalk</i>
	<i>Proposed Full Depth Pavement</i>
	<i>Proposed Concrete Drive</i>
	<i>Proposed Asphalt Drive</i>
	<i>Proposed Warning Mat</i>

Plotted : 21-SEP-2018 10:23


Drawn By : mgraviett
File : 13668R1305.dgn



For proposed geometry see sheets no. 35-44
For right of way and easement plans see sheets no. 54-65
For storm sewer plans see sheets no. 47-53
For retaining wall plans see sheets no. 31-34


KANSAS DEPARTMENT OF TRANSPORTATION
ROE BOULEVARD PLAN
STA. 120+00 TO STA. 125+00

STATE	PROJECT NO.	YEAR	SHEET NO.	TOTAL SHEETS
KANSAS	STP-N066(101)	2018	16	229

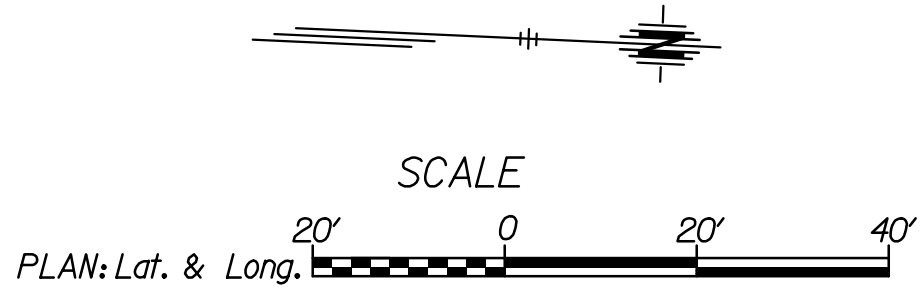

LEGEND	
	Proposed Mill & Overlay
	Proposed Curb & Gutter
	Proposed Sidewalk
	Proposed Full Depth Pavement
	Proposed Concrete Drive
	Proposed Asphalt Drive
	Proposed Warning Mat

Communicating with owners
of parcel 58 concerning
driveway design.

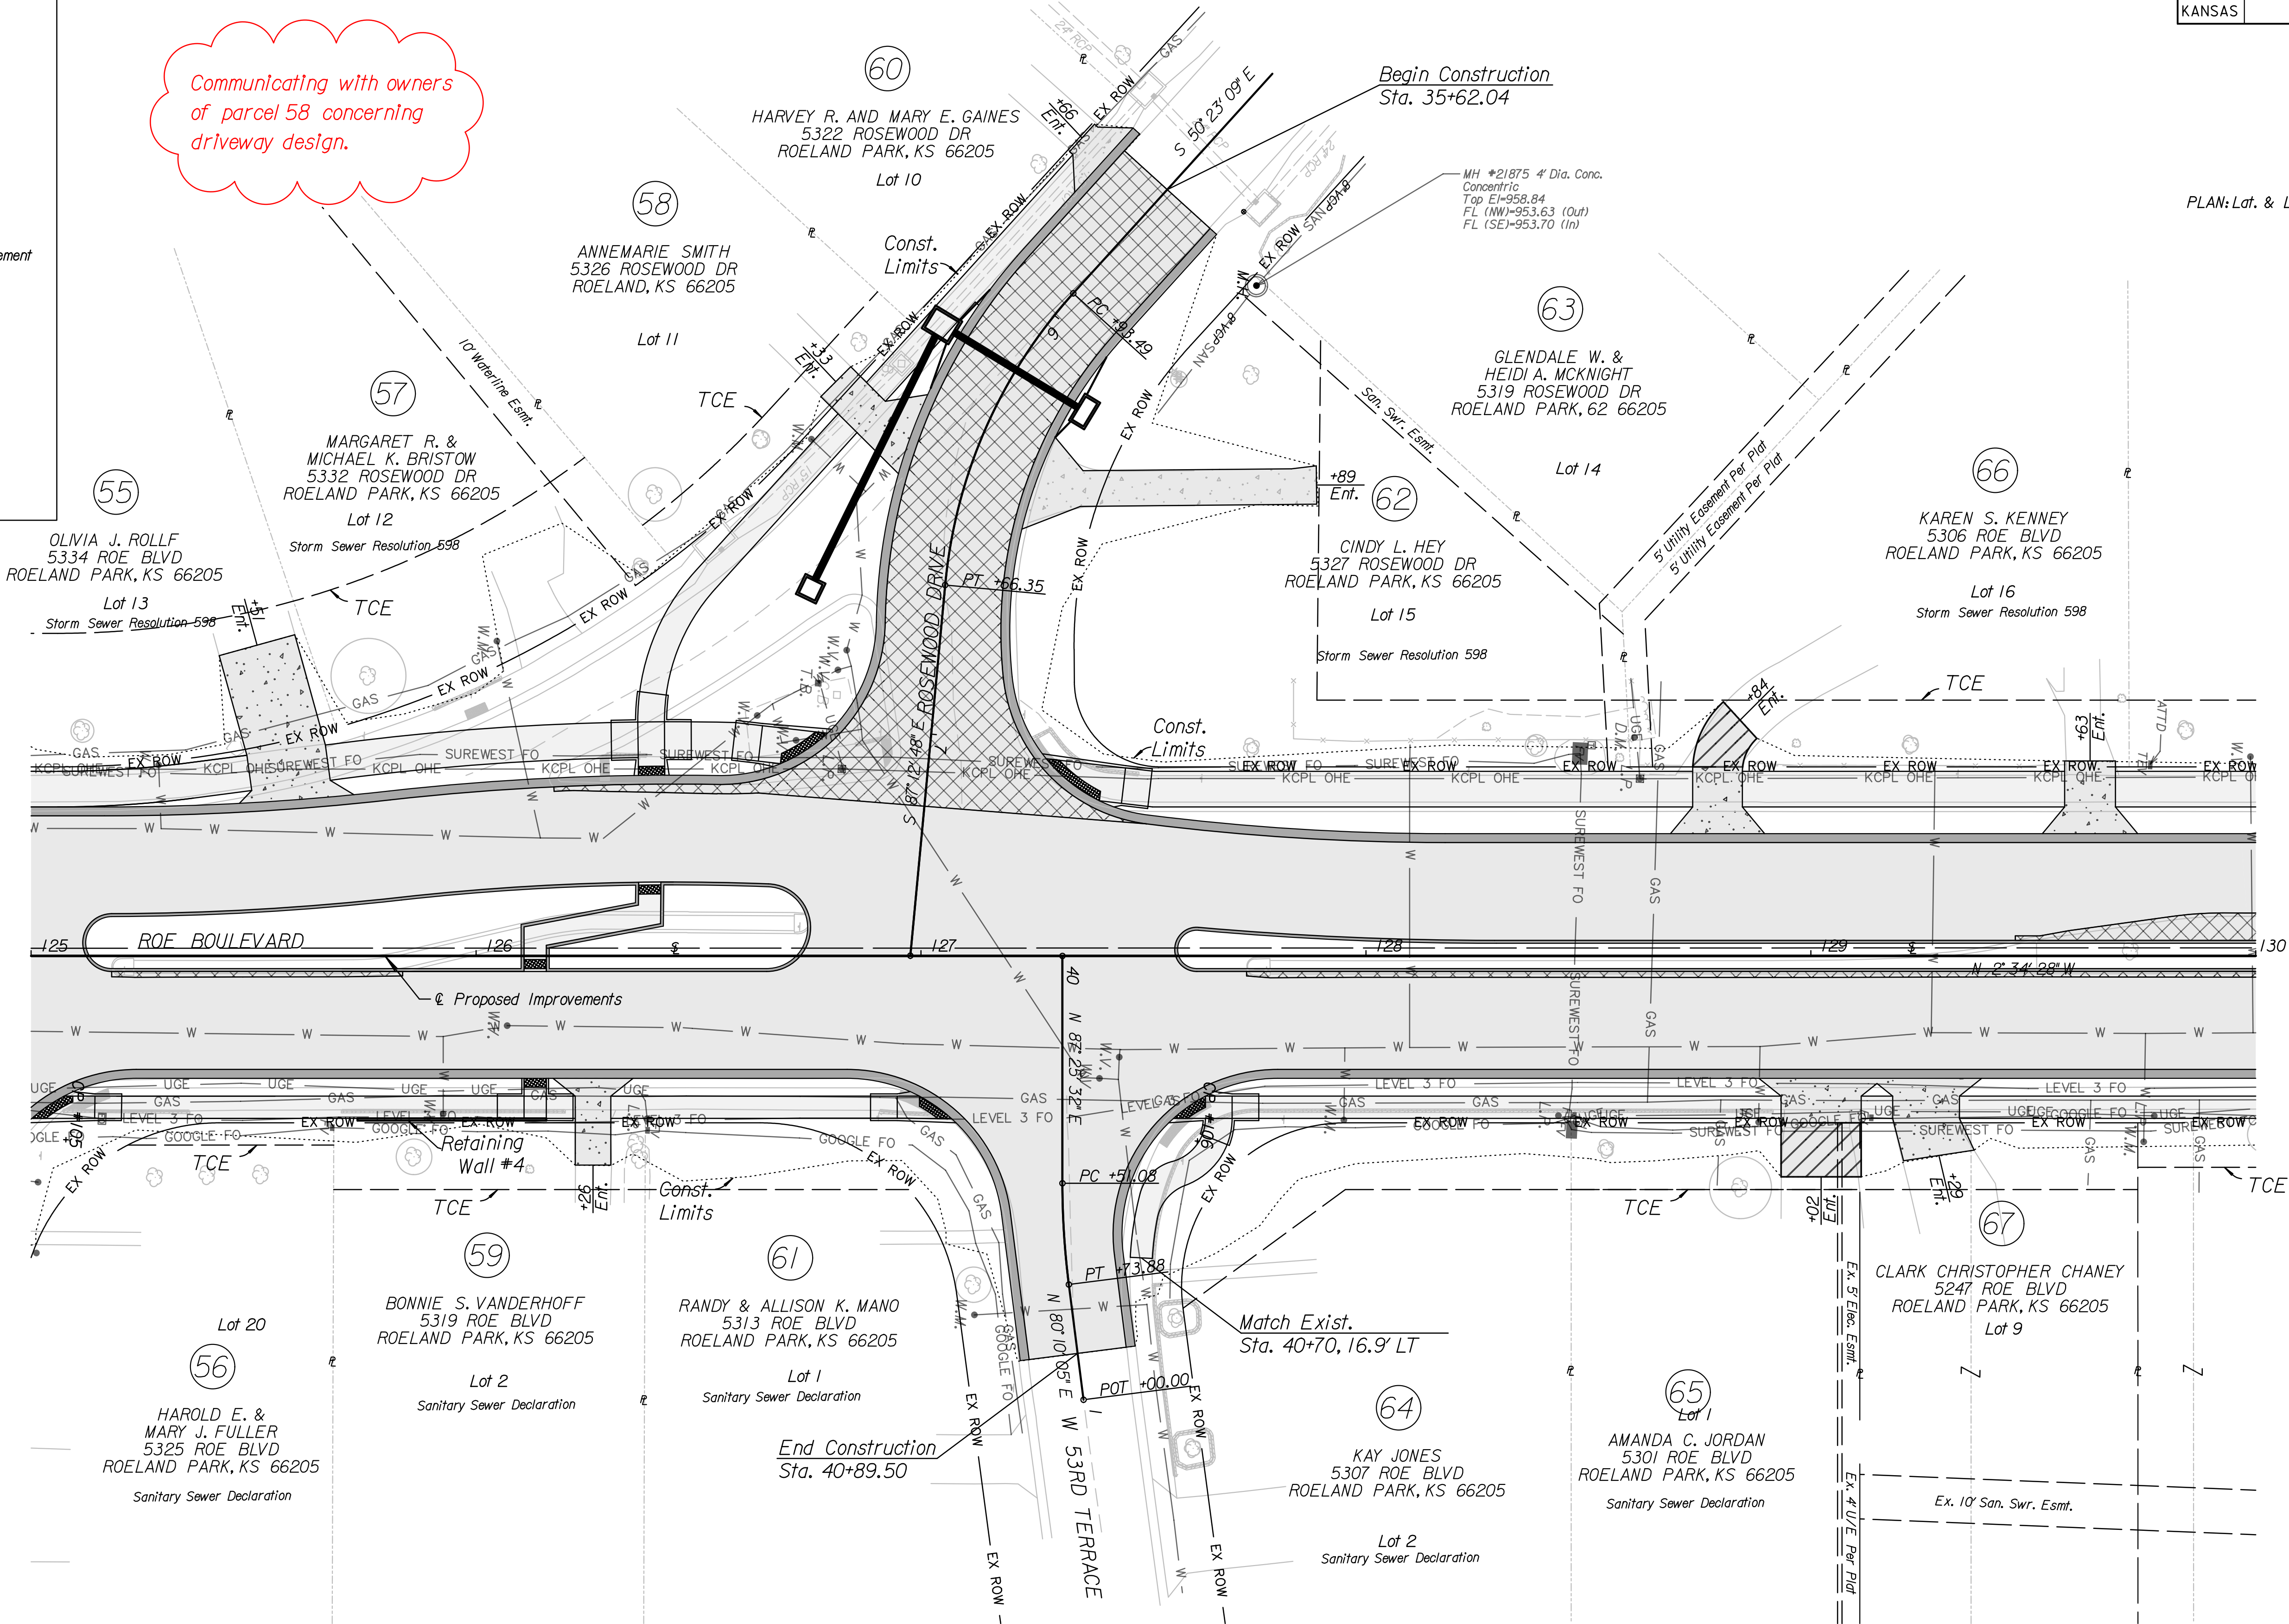

BM #13 - Set chiseled "L" at Southeast corner front face of curb inlet on steel plate North side of Rosewood Dr. 1st curb inlet West side of Roe Ave.
Coordinates:
N: 272362.0276
E: 2266670.7982
EL: 955.9300

For proposed geometry see sheets no. 35-44
For right of way and easement plans see sheets no. 54-65
For storm sewer plans see sheets no. 47-53
For retaining wall plans see sheets no. 31-34

KANSAS DEPARTMENT OF TRANSPORTATION
ROE BOULEVARD PLAN
STA. 125+00 TO STA. 130+00

DATE	
BY	
REFERENCES NOTED	
REFERENCES CHECKED	

Plotted: 21-SEP-2018 10:23

Drawn By: mgraviett
File: 13668R1306.dgn

STATE	PROJECT NO.	YEAR	SHEET NO.	TOTAL SHEETS
KANSAS	STP-N066(101)	2018	17	229

DATE	
BY	
REFERENCES NOTED	
REFERENCES CHECKED	

LEGEND

Proposed Mill & Overlay

Proposed Curb & Gutter


Proposed Sidewalk

Proposed Full Depth Pavement

Proposed Concrete Drive

Proposed Asphalt Drive

Proposed Warning Mat

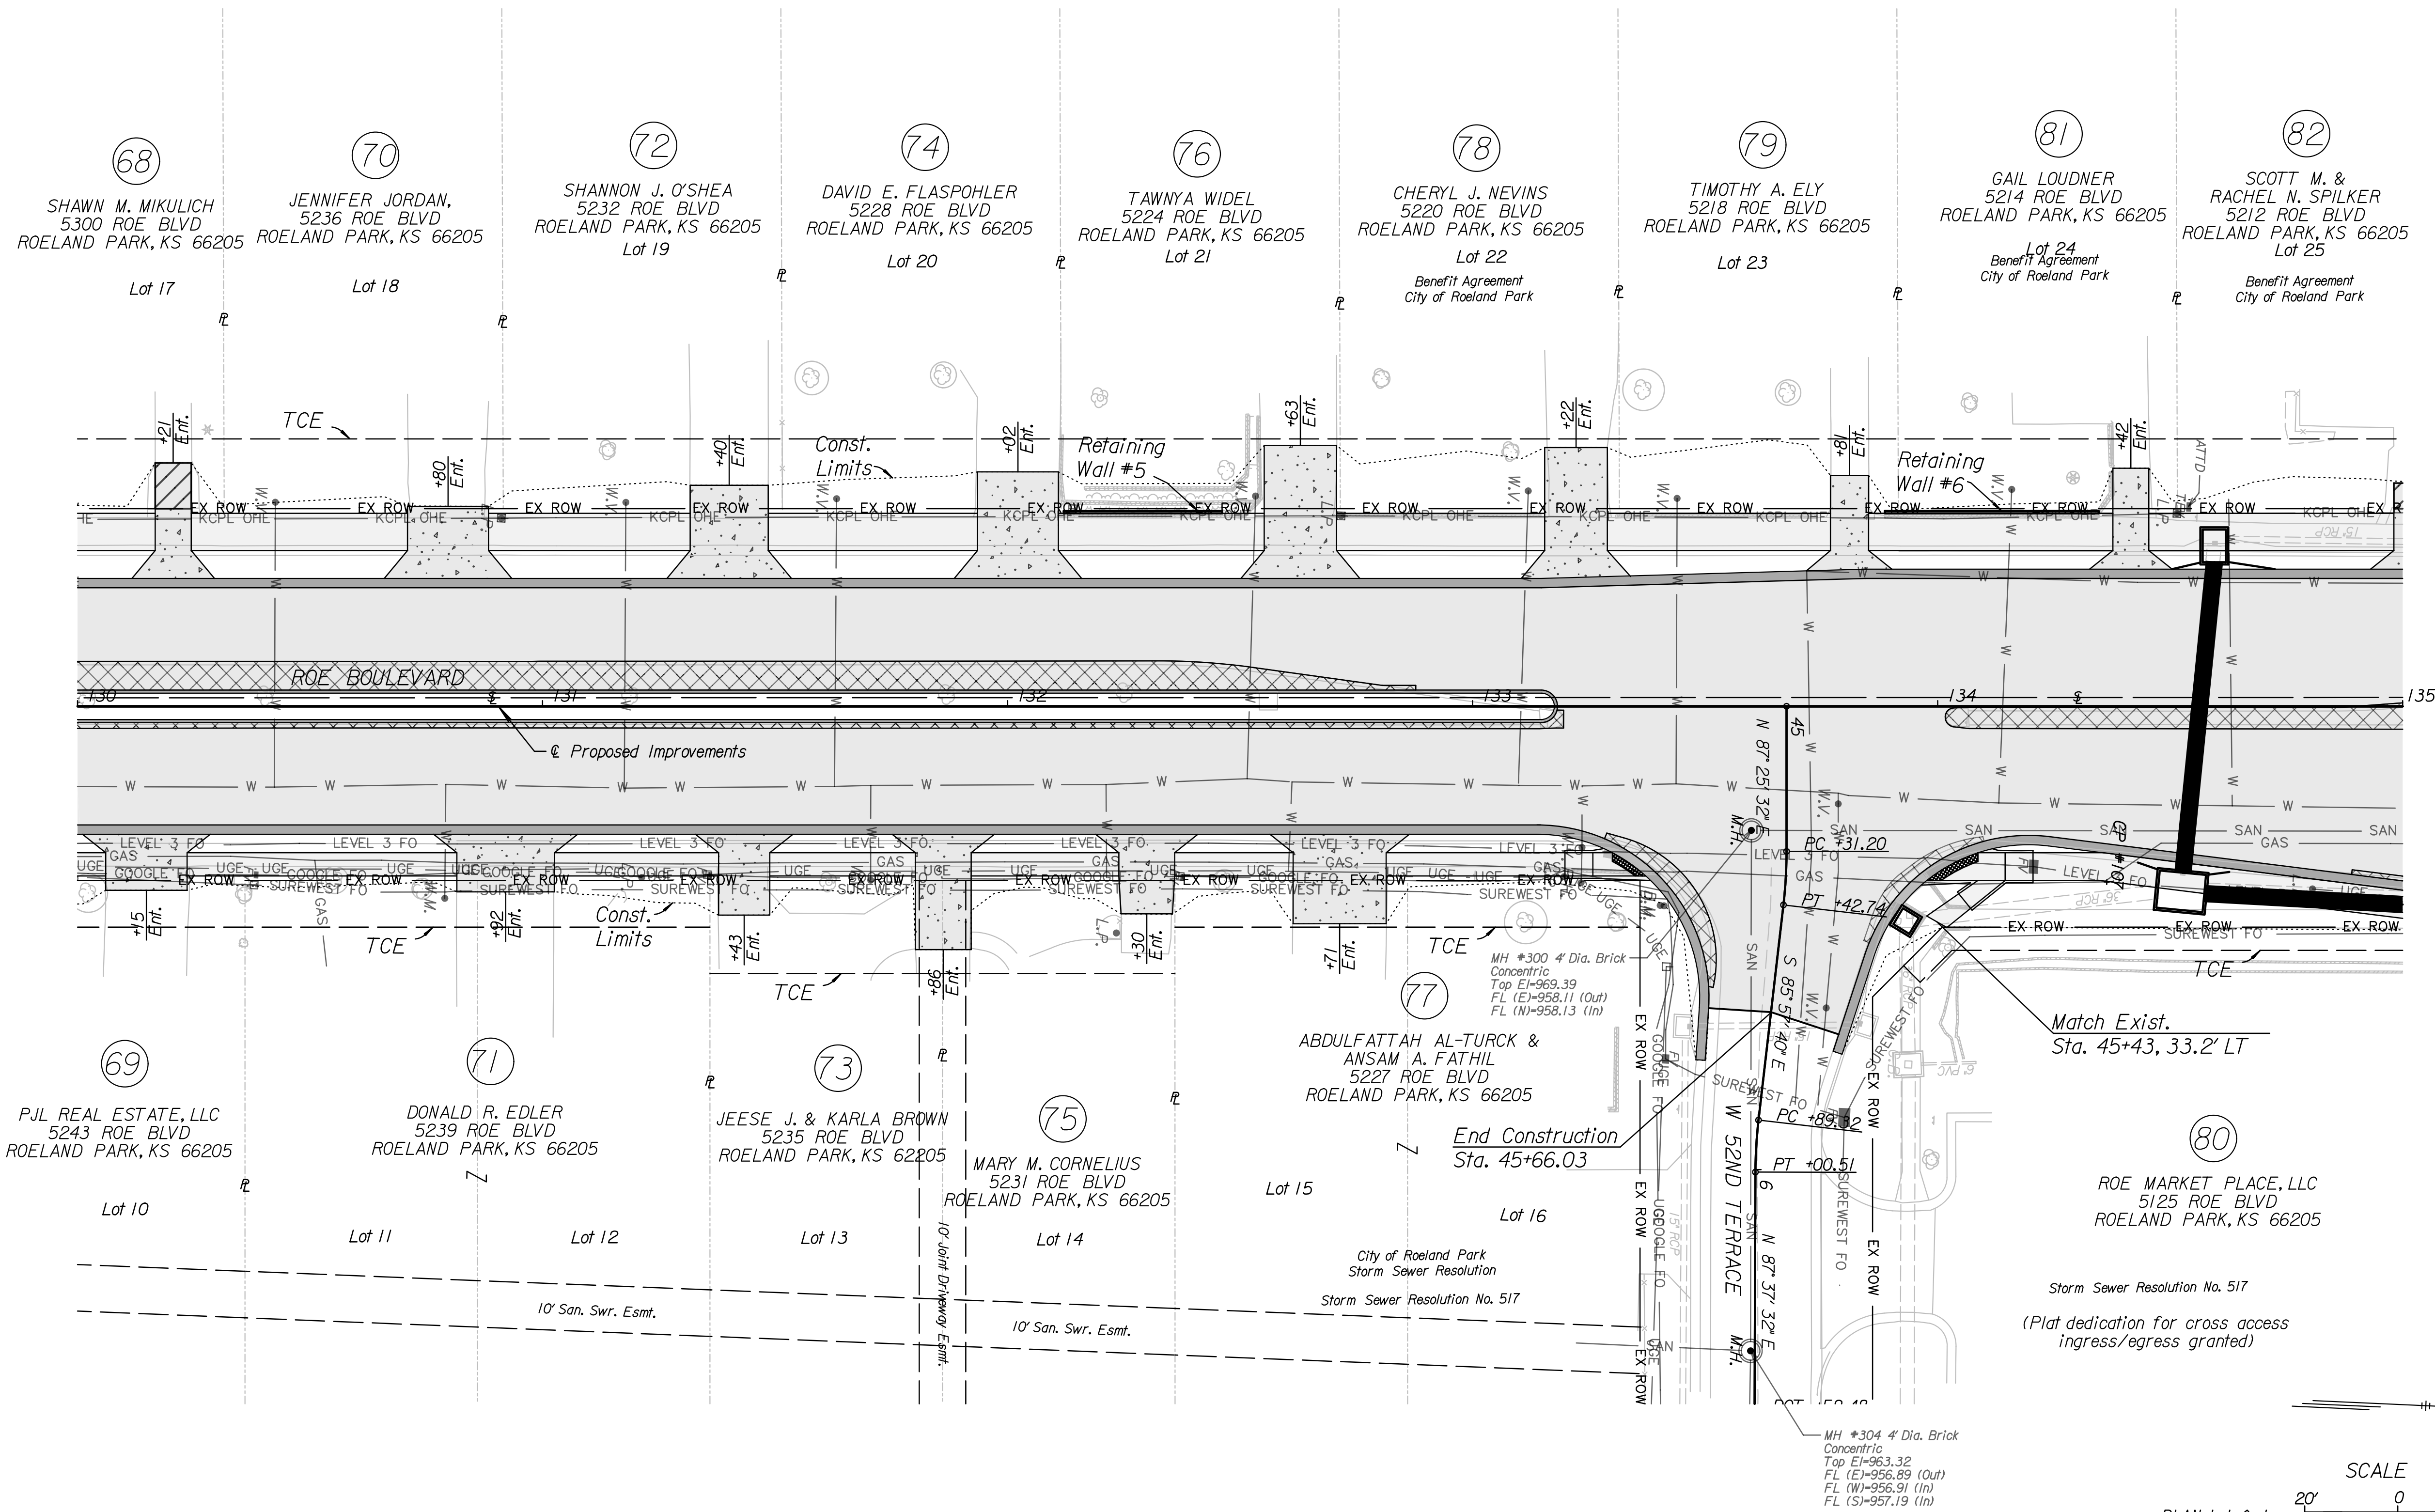

BM #14 - Set chiseled "L" on top of Southwest corner front face on steel plate North side West 52nd Terr.
2nd curb inlet East side of Roe Ave.
Coordinates:
N: 272980.6485
E: 2266998.8542
EL: 963.2500


For proposed geometry see sheets no. 35-44
For right of way and easement plans see sheets no. 54-65
For storm sewer plans see sheets no. 47-53
For retaining wall plans see sheets no. 31-34

KANSAS DEPARTMENT OF TRANSPORTATION
ROE BOULEVARD PLAN
STA. 130+00 TO STA. 135+00

STATE	PROJECT NO.	YEAR	SHEET NO.	TOTAL SHEETS
KANSAS	STP-N066(101)	2018	18	229


LEGEND

- Proposed Mill & Overlay
- Proposed Curb & Gutter
- Proposed Sidewalk
- Proposed Full Depth Pavement
- Proposed Concrete Drive
- Proposed Asphalt Drive
- Proposed Warning Mat

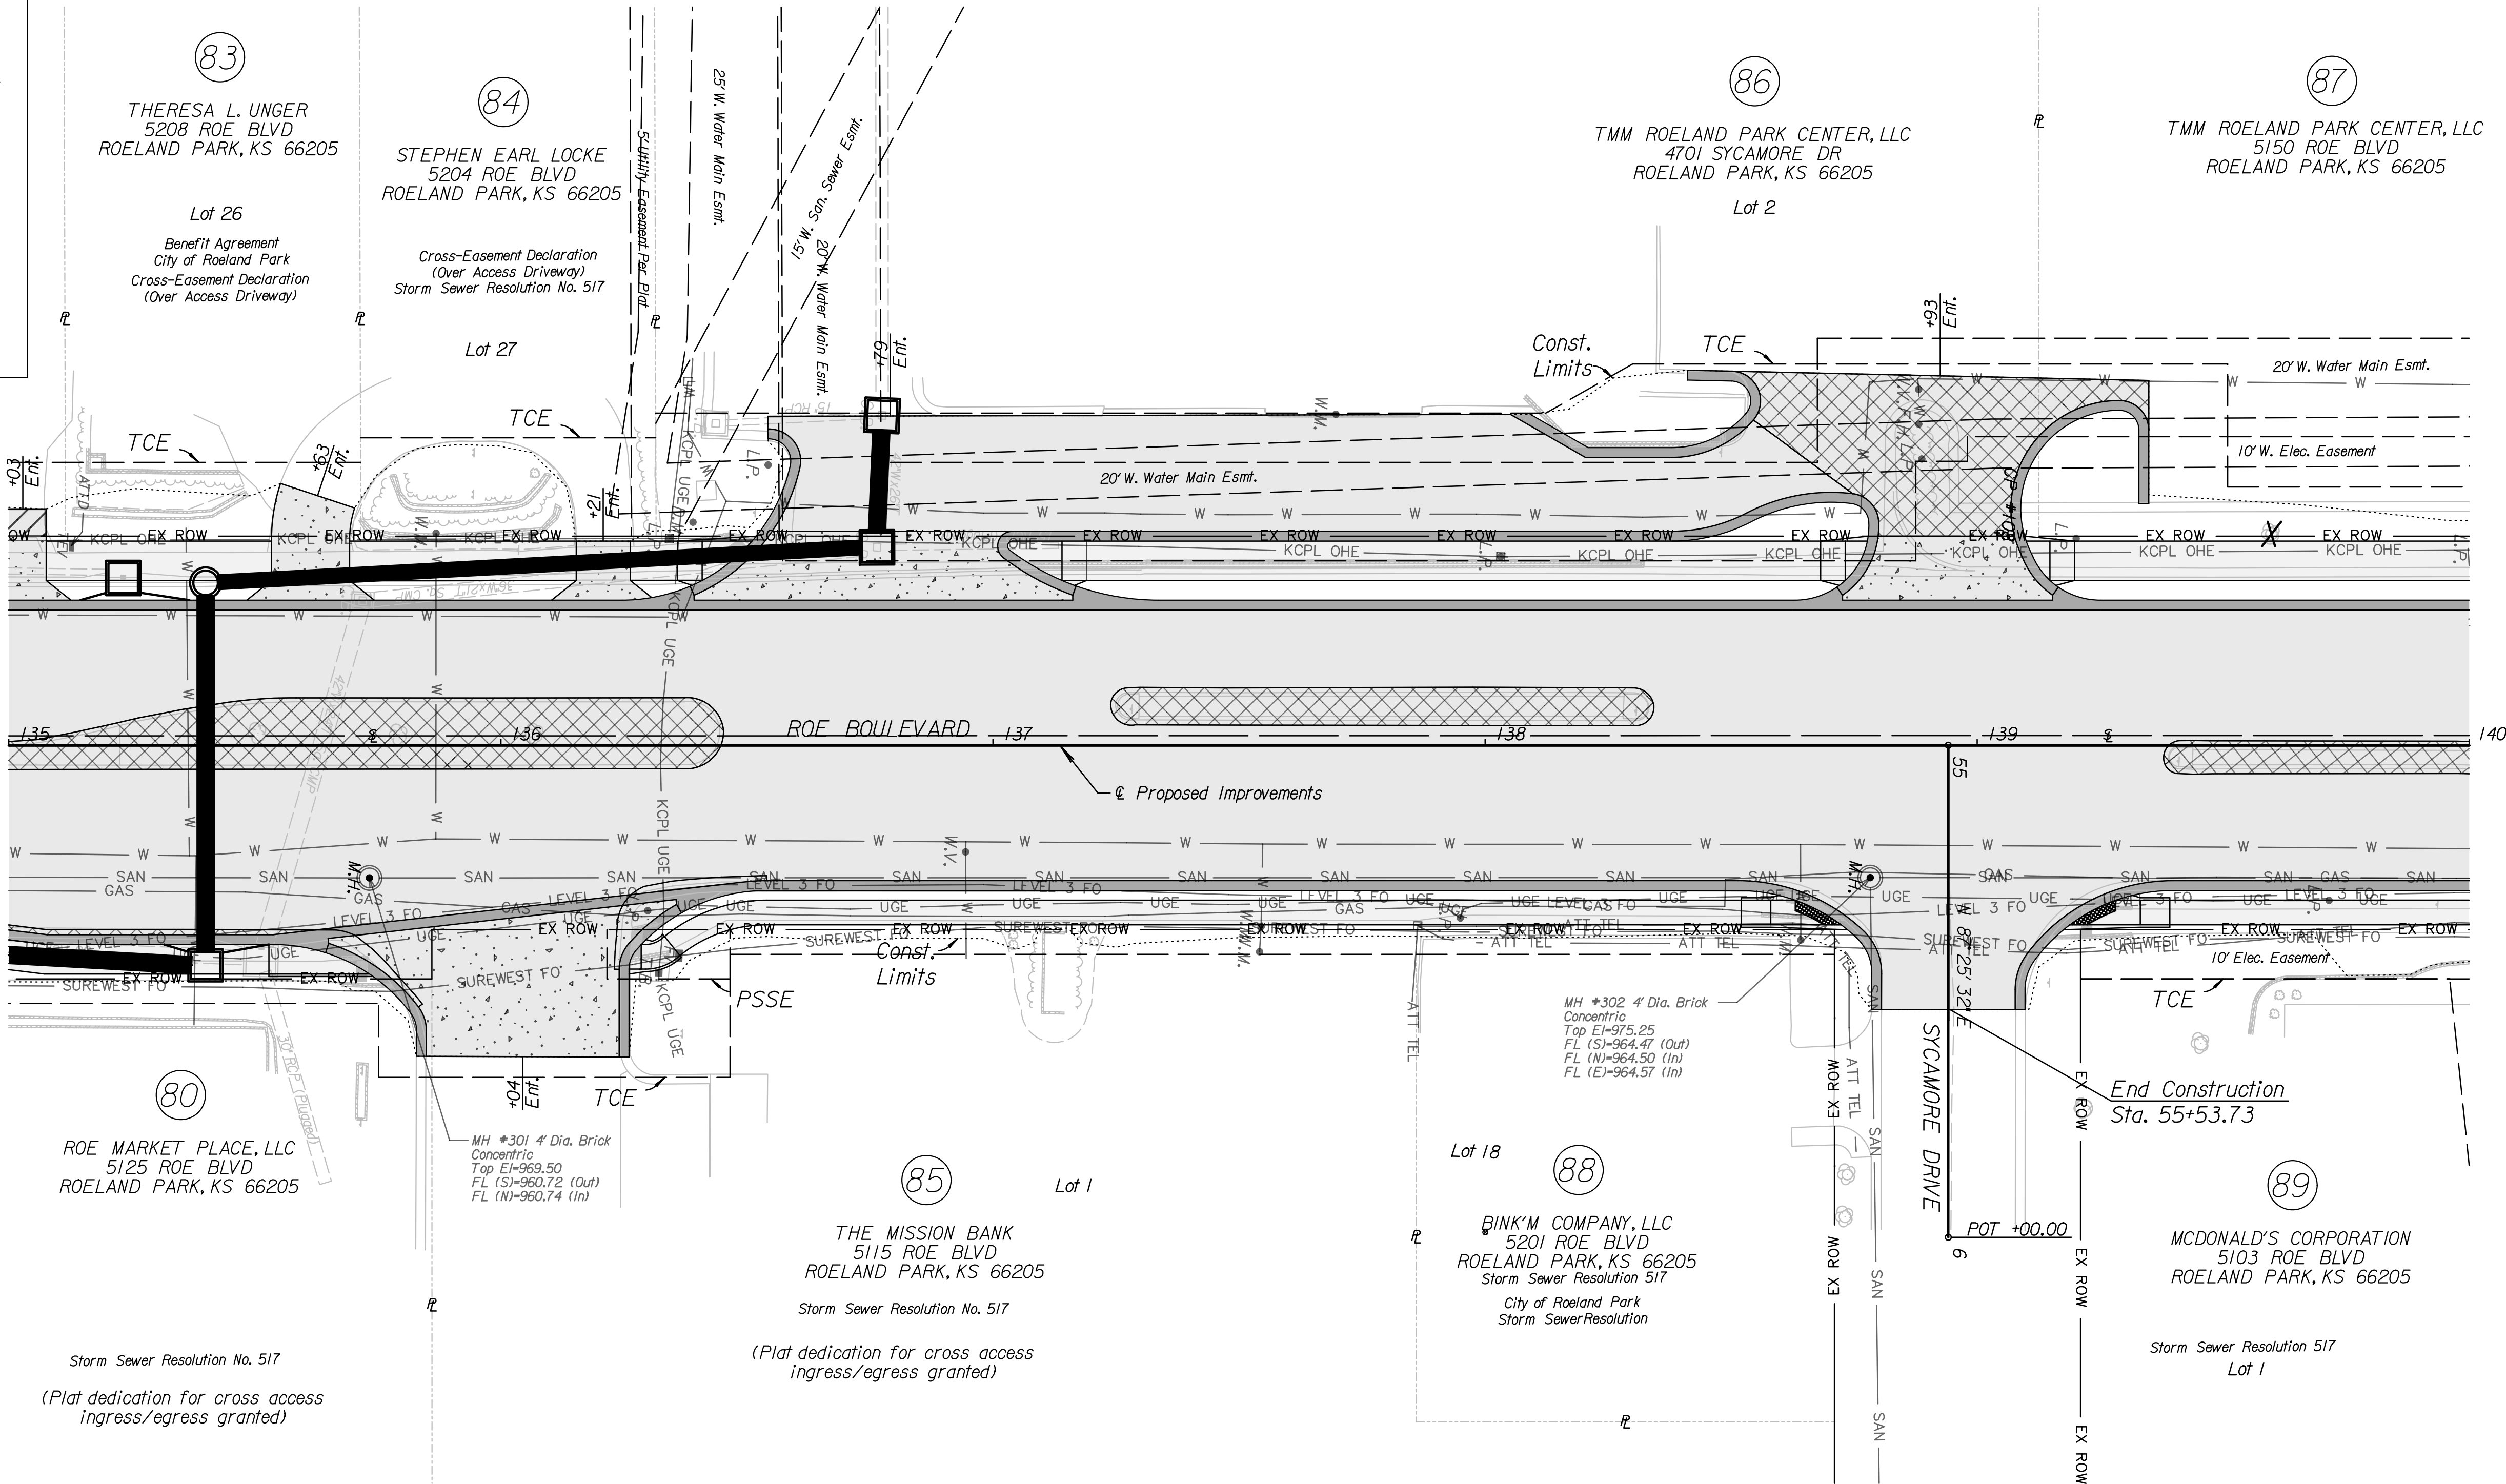

BM #15 - Set chiseled "L" on top of Northeast corner steel plate bumper guard on conc. dock @ the Southwest corner building 5201 Roe Ave.
Coordinates:
N: 273400.4592
E: 2266890.6375
EL: 979.3200

For proposed geometry see sheets no. 35-44
For right of way and easement plans see sheets no. 54-65
For storm sewer plans see sheets no. 47-53

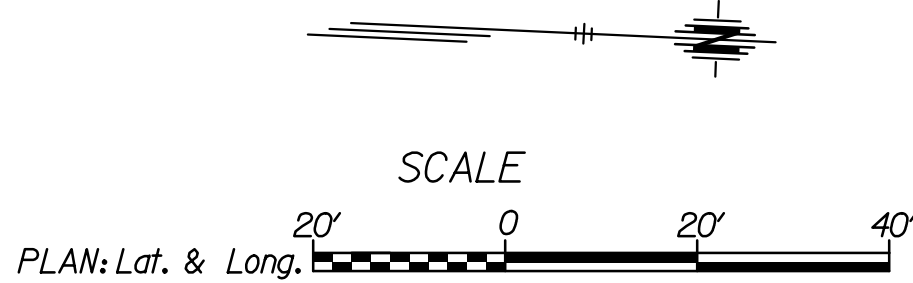

KANSAS DEPARTMENT OF TRANSPORTATION
ROE BOULEVARD PLAN
STA. 135+00 TO STA. 140+00

DATE	BY	REFERENCES NOTED	REFERENCES CHECKED



Plotted: 21-SEP-2018 10:23

Drawn By: mgraviett
File: 13668R1308.dgn

STATE	PROJECT NO.	YEAR	SHEET NO.	TOTAL SHEETS
KANSAS	STP-N066(101)	2018	19	229

LEGEND

- Proposed Mill & Overlay
- Proposed Curb & Gutter
- Proposed Sidewalk
- Proposed Full Depth Pavement
- Proposed Concrete Drive
- Proposed Asphalt Drive
- Proposed Warning Mat

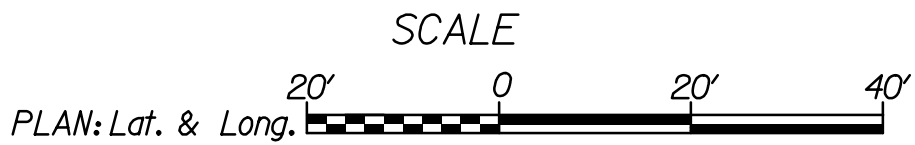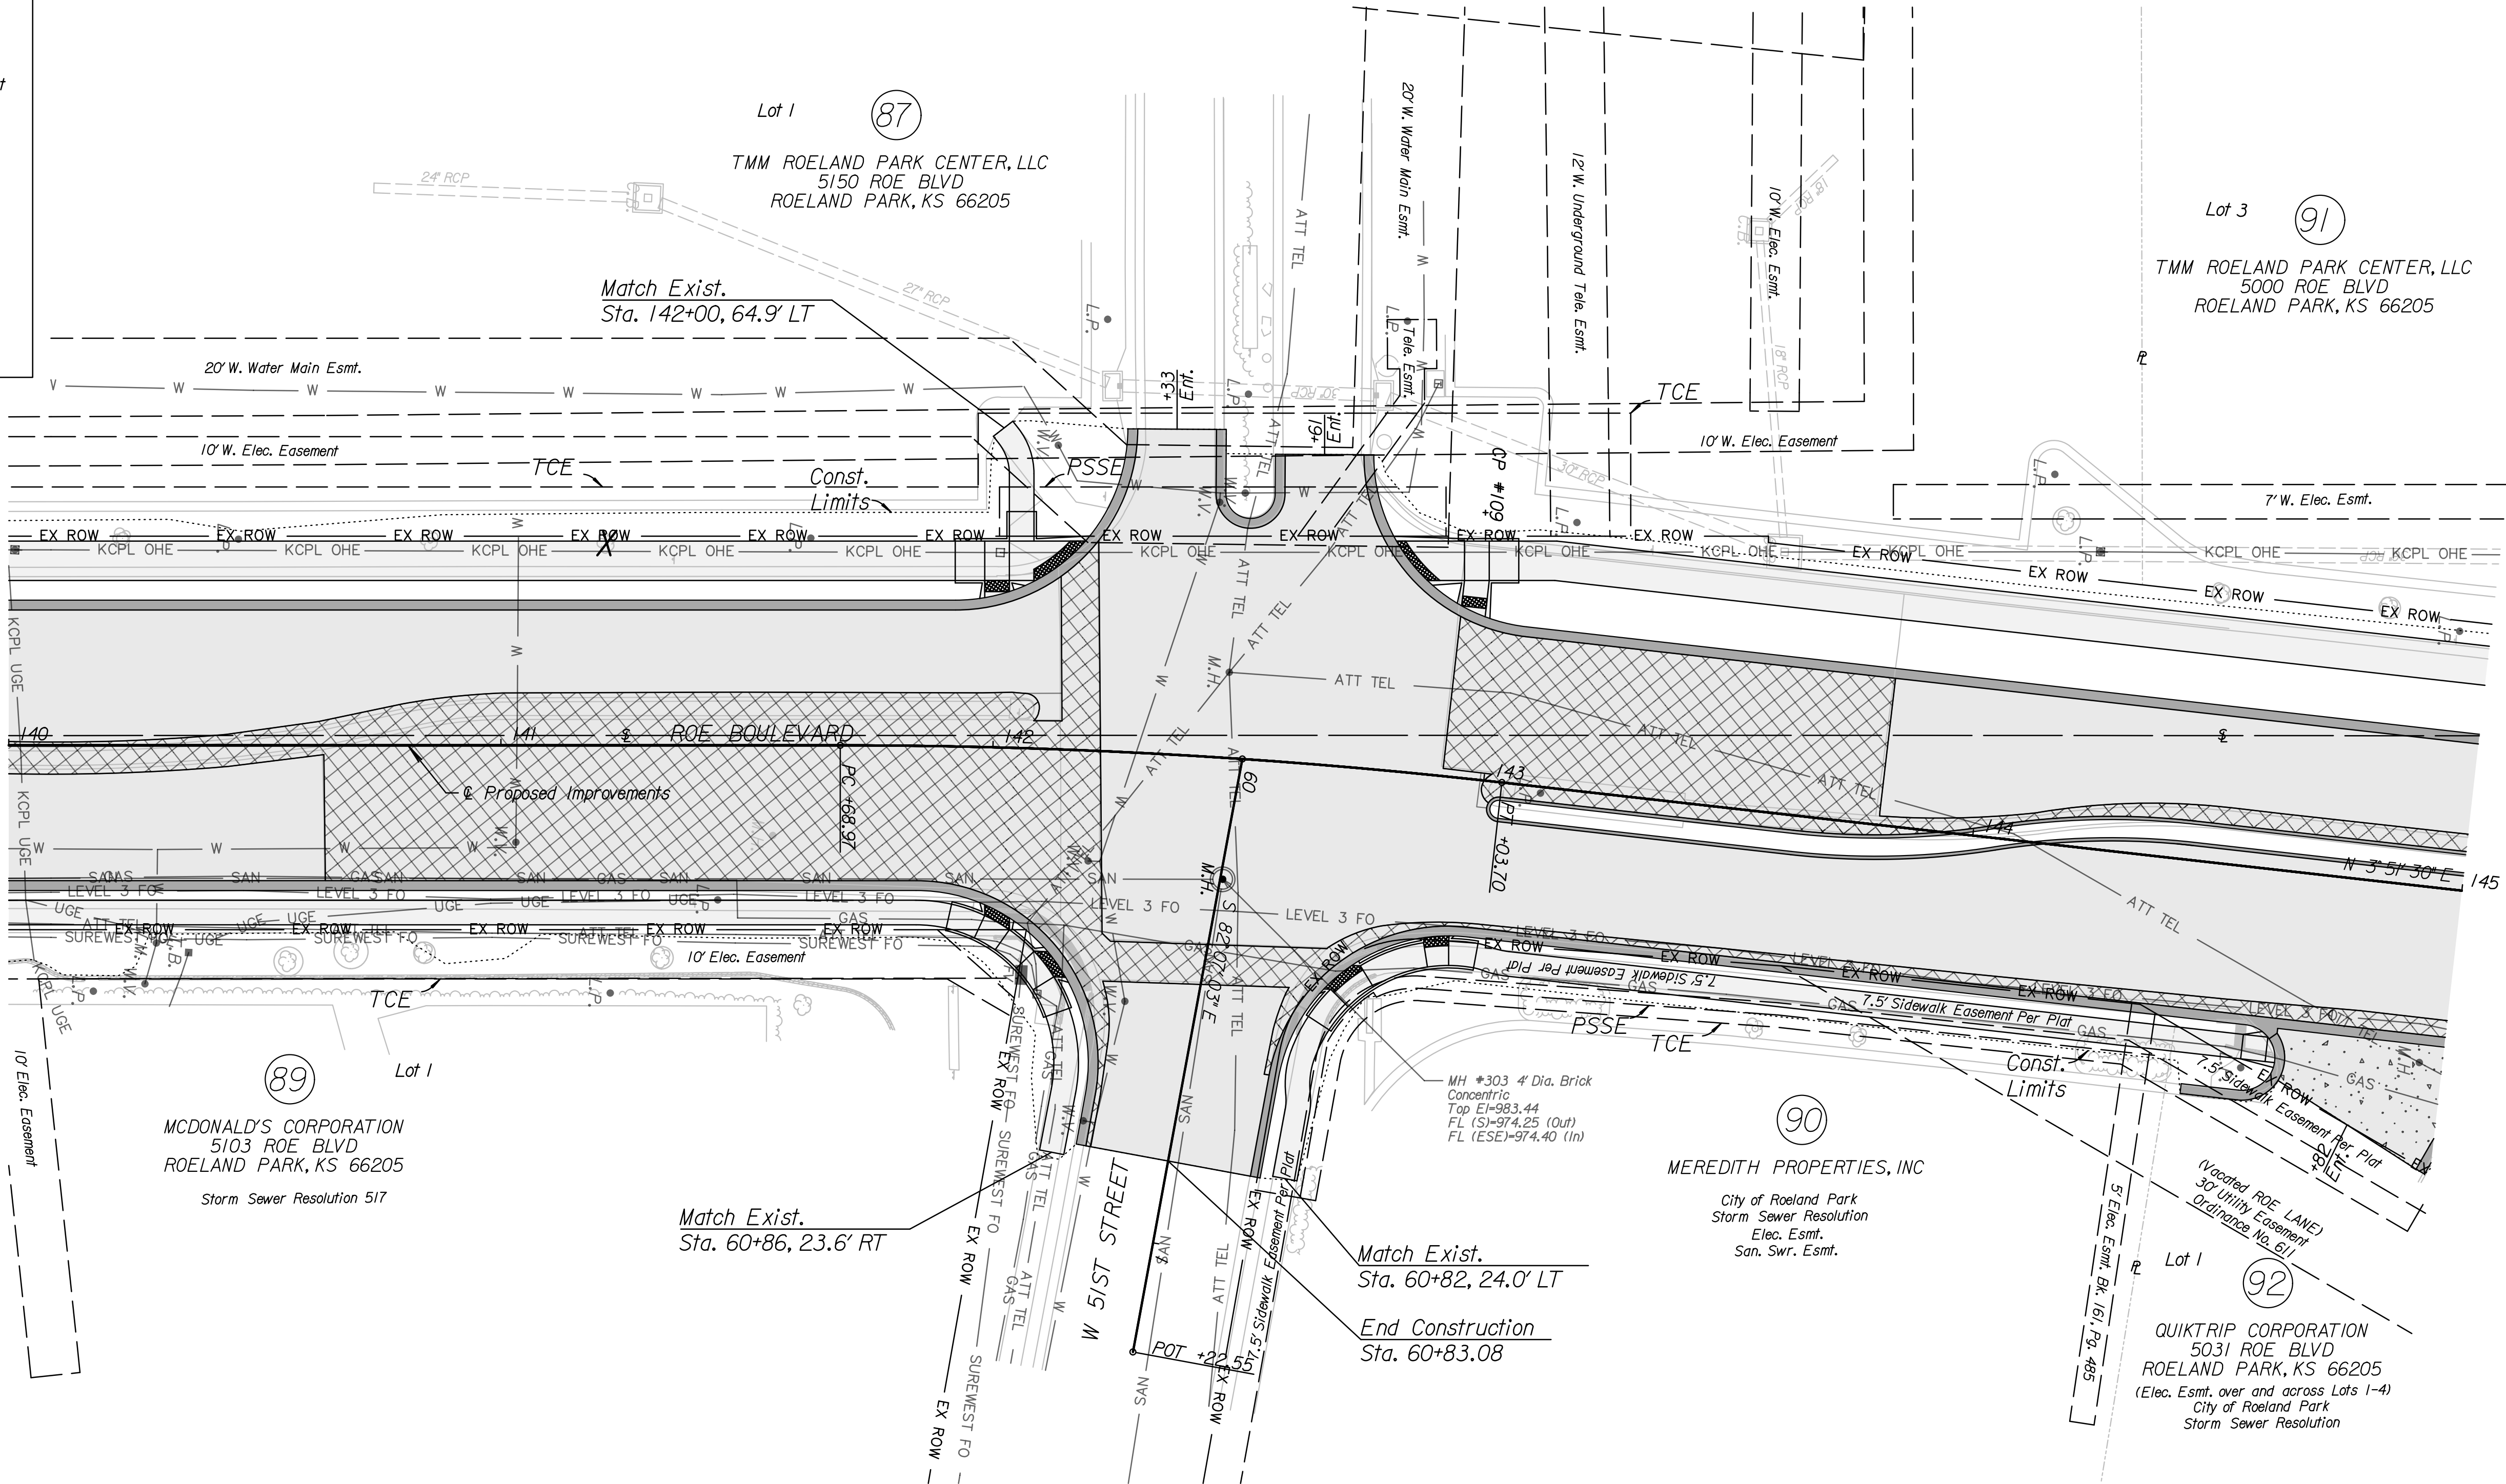


KANSAS DEPARTMENT OF TRANSPORTATION
ROE BOULEVARD PLAN
STA. 140+00 TO STA. 145+00

BM #16 - Set chiseled "U" on top of East side conc. base parking light pole South side West 50th Terr.
West side entr. to strip mall 1st entr. West of Roe Ave.
Coordinates:
N: 274166.7883
E: 2266521.6916
EL: 985.4400


For proposed geometry see sheets no. 35-44
For right of way and easement plans see sheets no. 54-65
For storm sewer plans see sheets no. 47-53

Plotted : 21-SEP-2018 10:23
Drawn By : mgraviatt
File : 13668R1309.dgn

STATE	PROJECT NO.	YEAR	SHEET NO.	TOTAL SHEETS
KANSAS	STP-N066(101)	2018	20	229

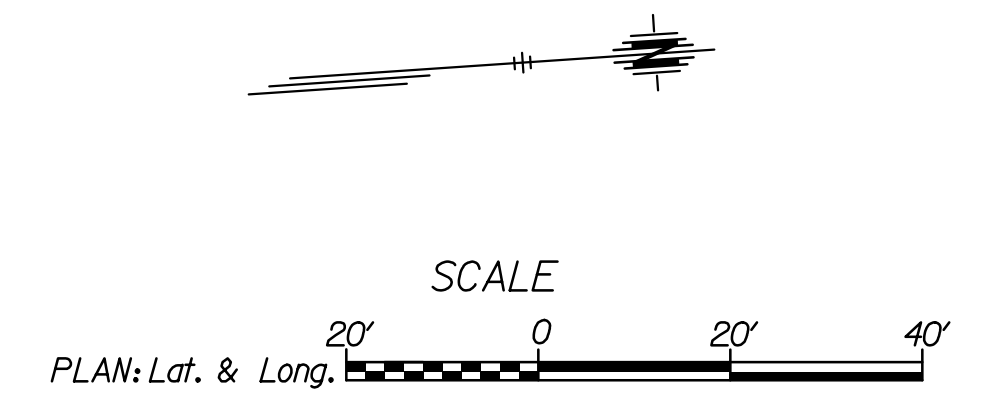

	BY	DATE
REFERENCES NOTED		
REFERENCES CHECKED		

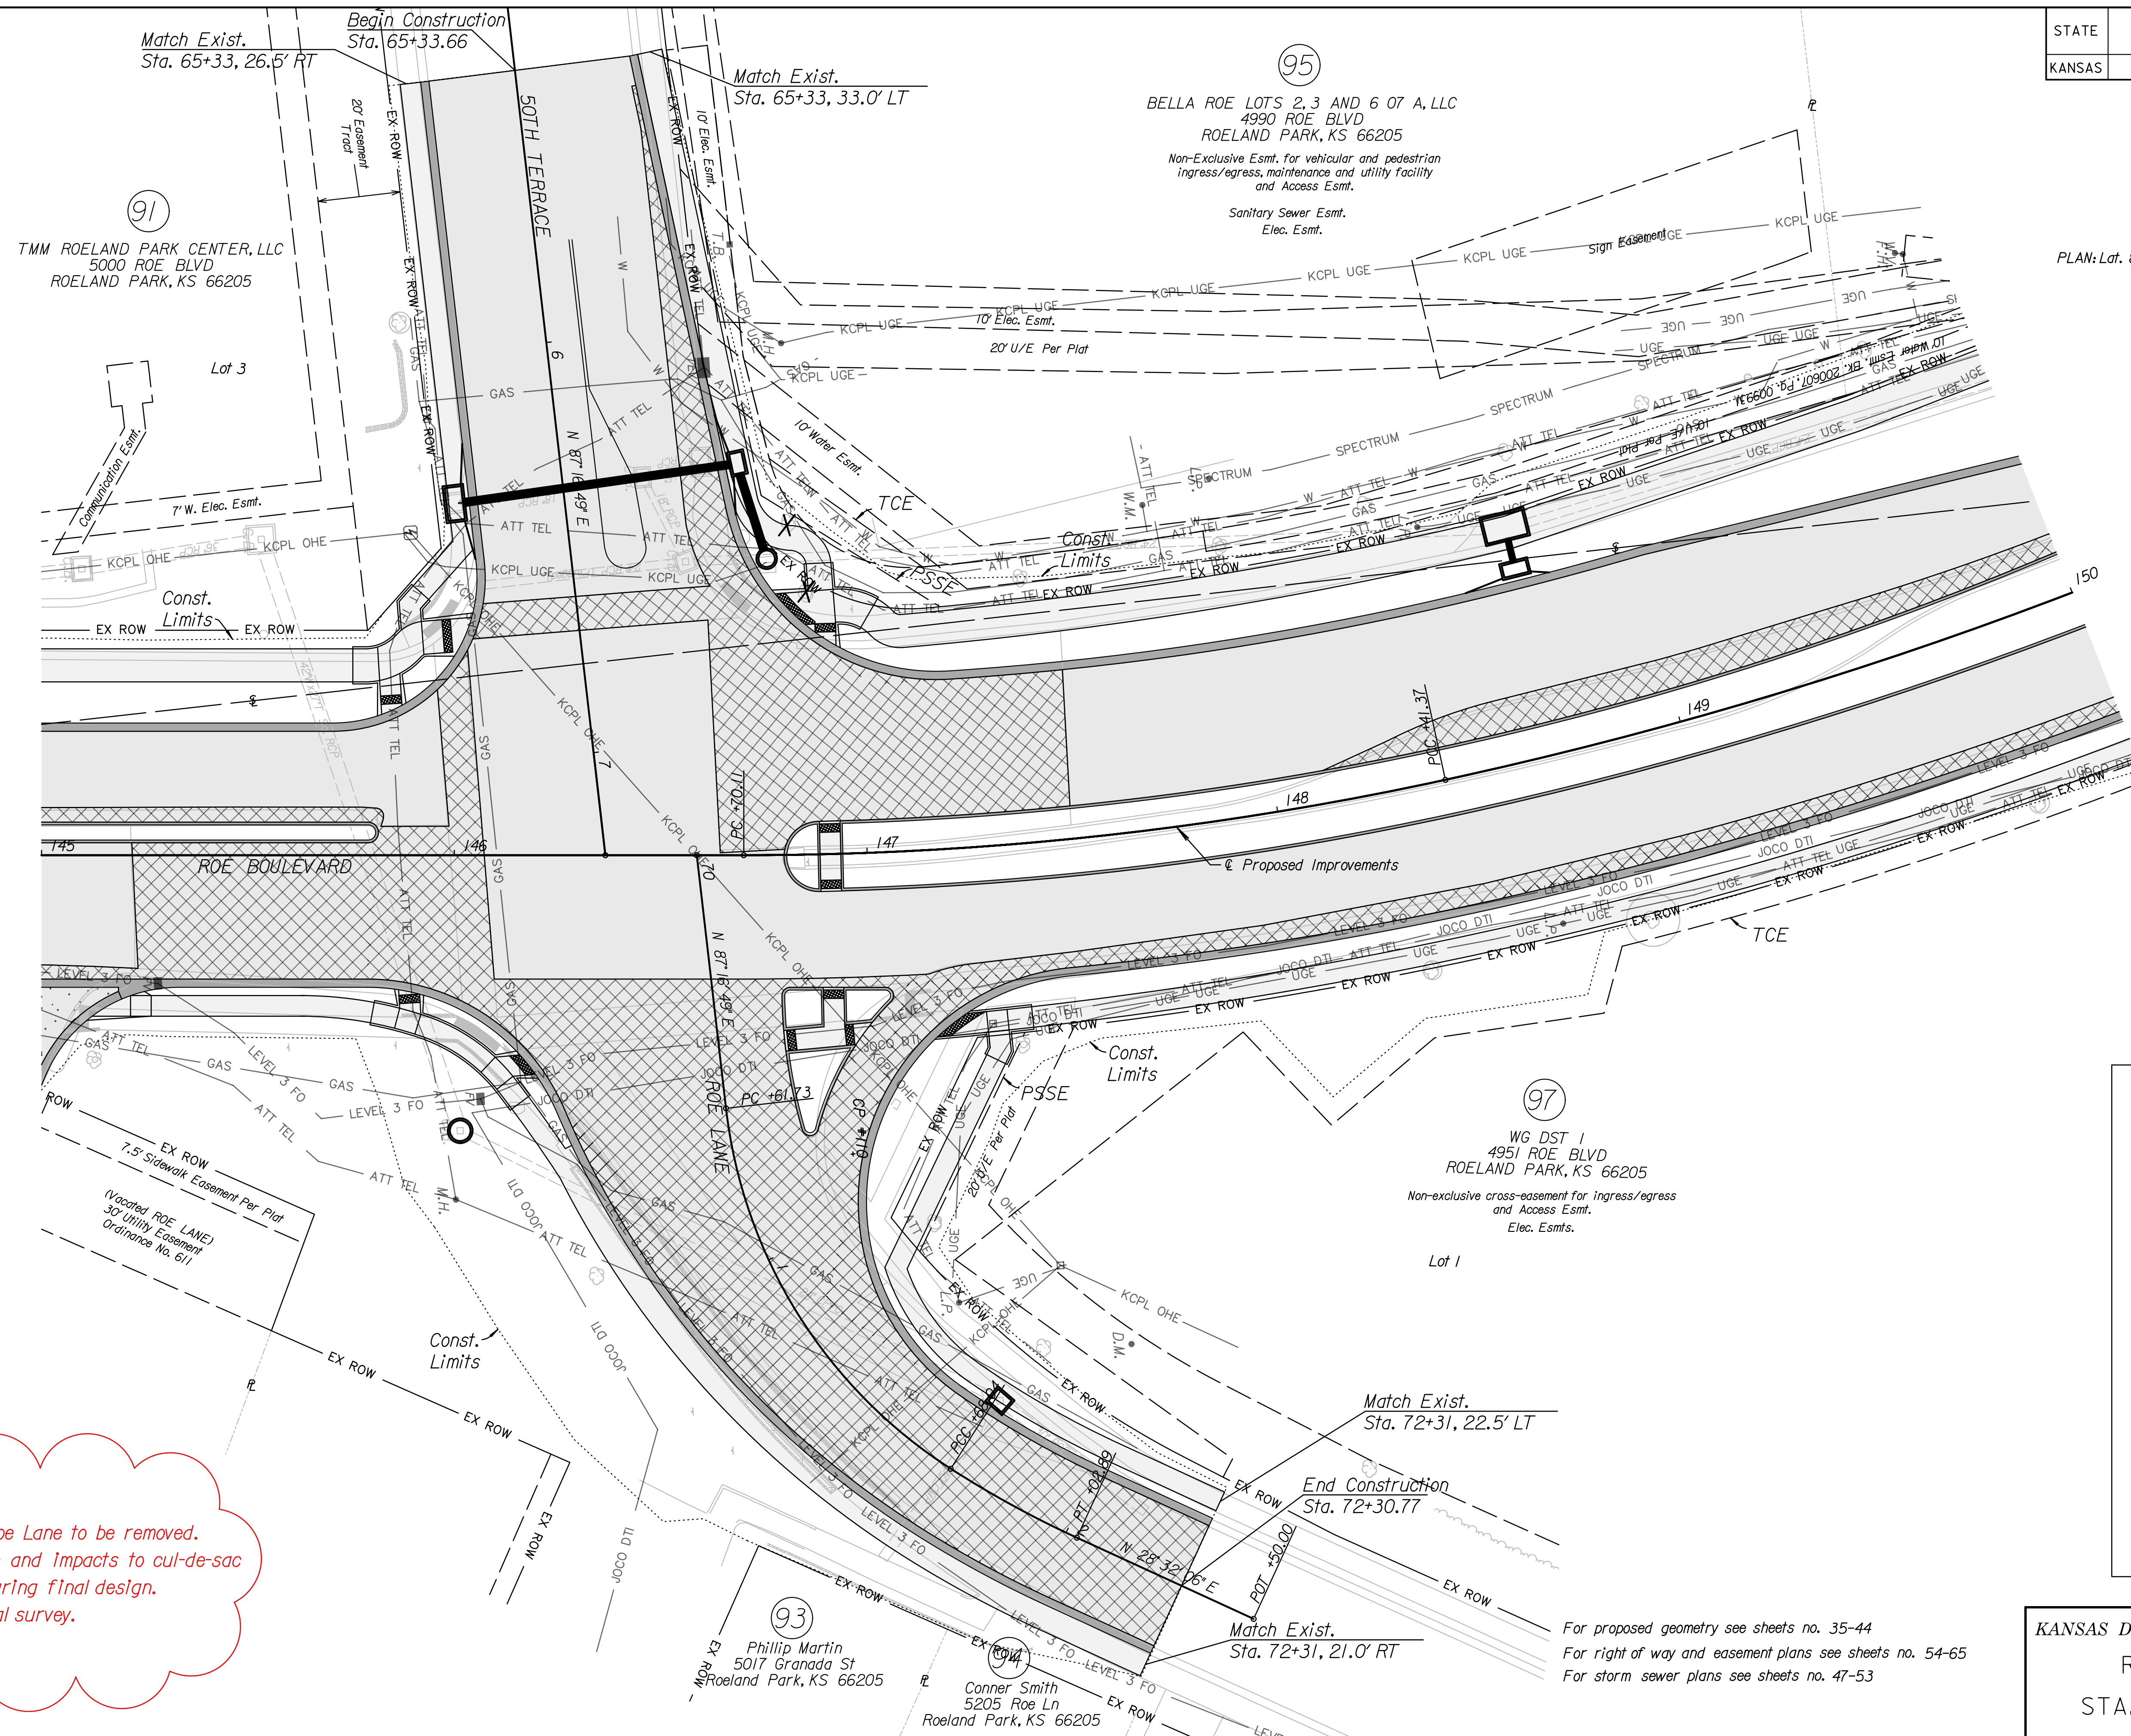

Retaining wall on Roe Lane to be removed.
Exact tie in location and Impacts to cul-de-sac
to be determined during final design.
Waiting on additional survey.

For proposed geometry see sheets no. 35-44
For right of way and easement plans see sheets no. 54-65
For storm sewer plans see sheets no. 47-53

KANSAS DEPARTMENT OF TRANSPORTATION
ROE BOULEVARD PLAN
STA. 145+00 TO STA. 150+00

Plotted : 21-SEP-2018 10:23



Drawn By : mgraviett
File : 13668R1310.dgn

STATE	PROJECT NO.	YEAR	SHEET NO.	TOTAL SHEETS
KANSAS	STP-N066(101)	2018	21	229

LEGEND

- Proposed Mill & Overlay
- Proposed Curb & Gutter
- Proposed Sidewalk
- Proposed Full Depth Pavement
- Proposed Concrete Drive
- Proposed Asphalt Drive
- Proposed Warning Mat

To discuss potential Roe Blvd crossing options with the City.

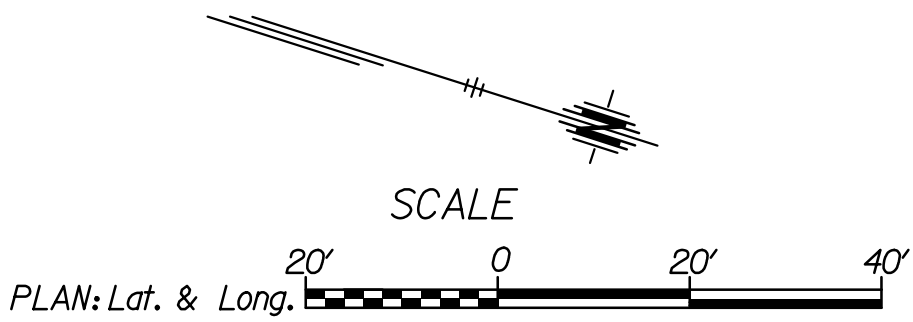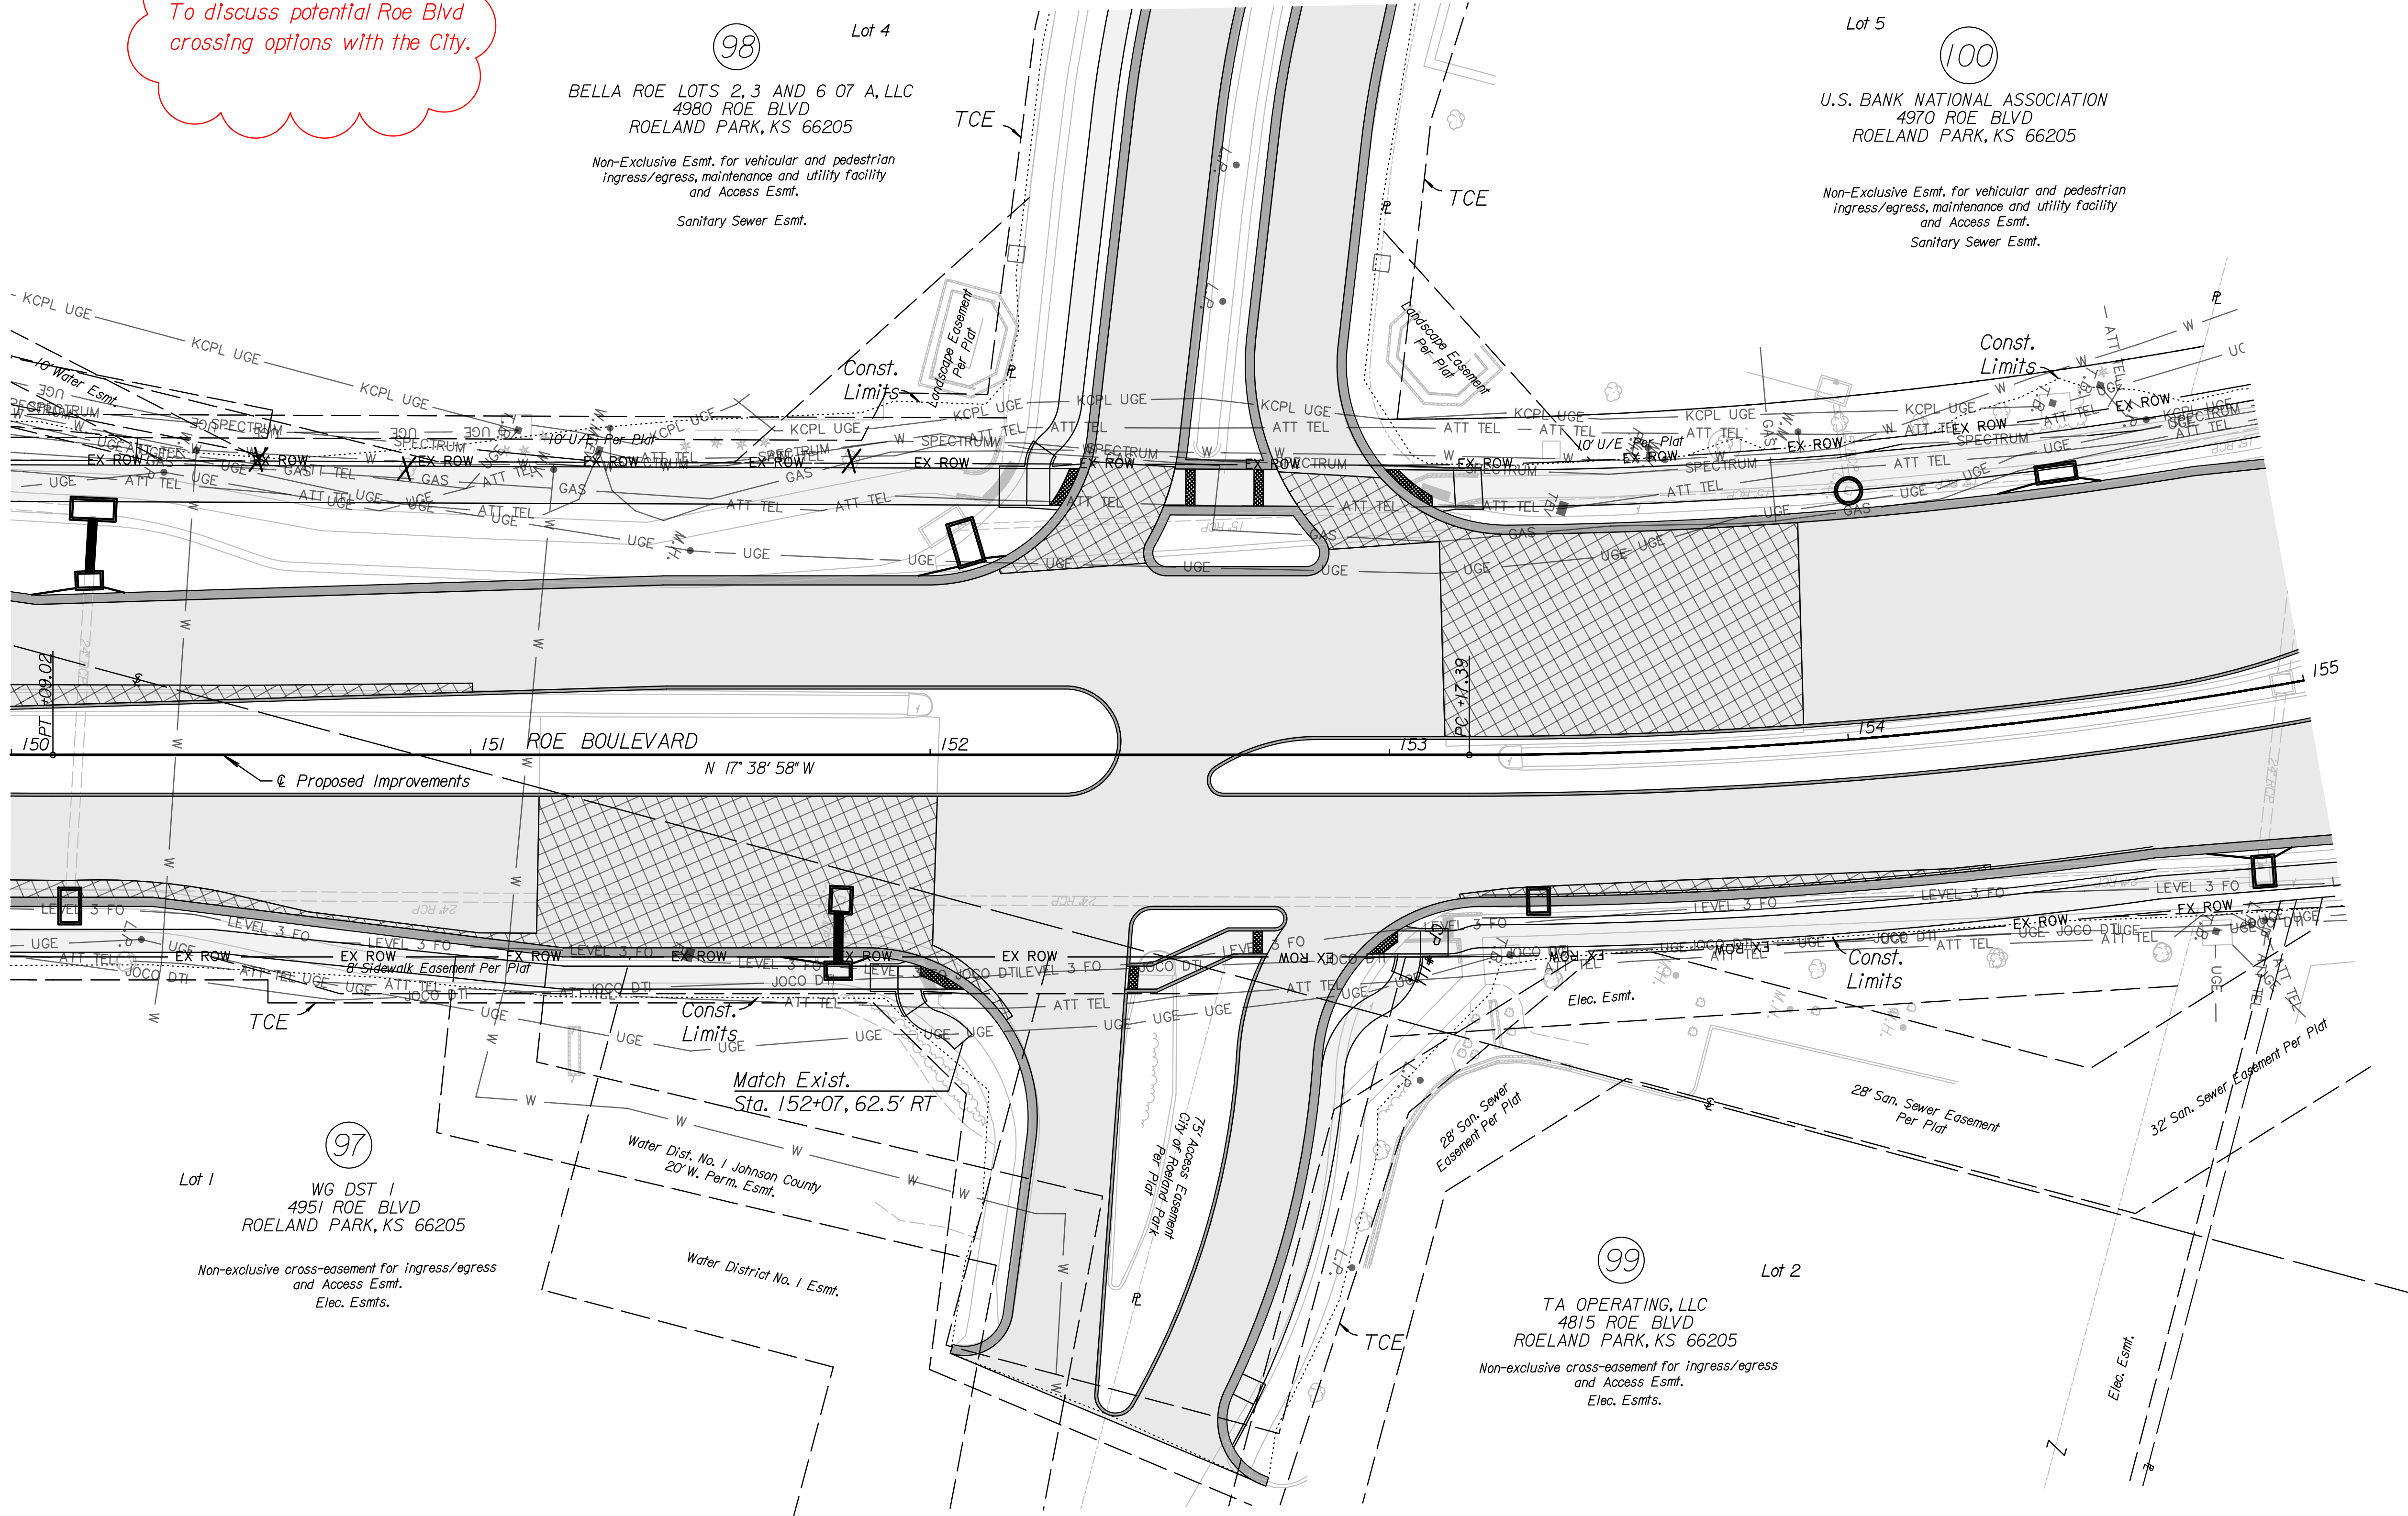

KANSAS DEPARTMENT OF TRANSPORTATION

ROE BOULEVARD PLAN

STA. 150+00 TO STA. 155+00

For proposed geometry see sheets no. 35-44
For right of way and easement plans see sheets no. 54-65
For storm sewer plans see sheets no. 47-53

DATE	BY	REFERENCES NOTED	REFERENCES CHECKED

Plotted: 21-SEP-2018 10:23

Drawn By: mgraviatt
File: 13668R1311.dgn


BM #17 - Set chiseled "U" on top of Southwest corner curb inlet North side entr. to "Lowes" and "Price Chopper" 1st curb inlet West of Roe Ave.
Coordinates:
N: 274825.8560
E: 2266467.8426
EL: 964.1700

STATE	PROJECT NO.	YEAR	SHEET NO.	TOTAL SHEETS
KANSAS	STP-N066(101)	2018	22	229


LEGEND

- Proposed Mill & Overlay
- Proposed Curb & Gutter
- Proposed Sidewalk
- Proposed Full Depth Pavement
- Proposed Concrete Drive
- Proposed Asphalt Drive
- Proposed Warning Mat

In discussion with the city about replacement options for 60" CMP.

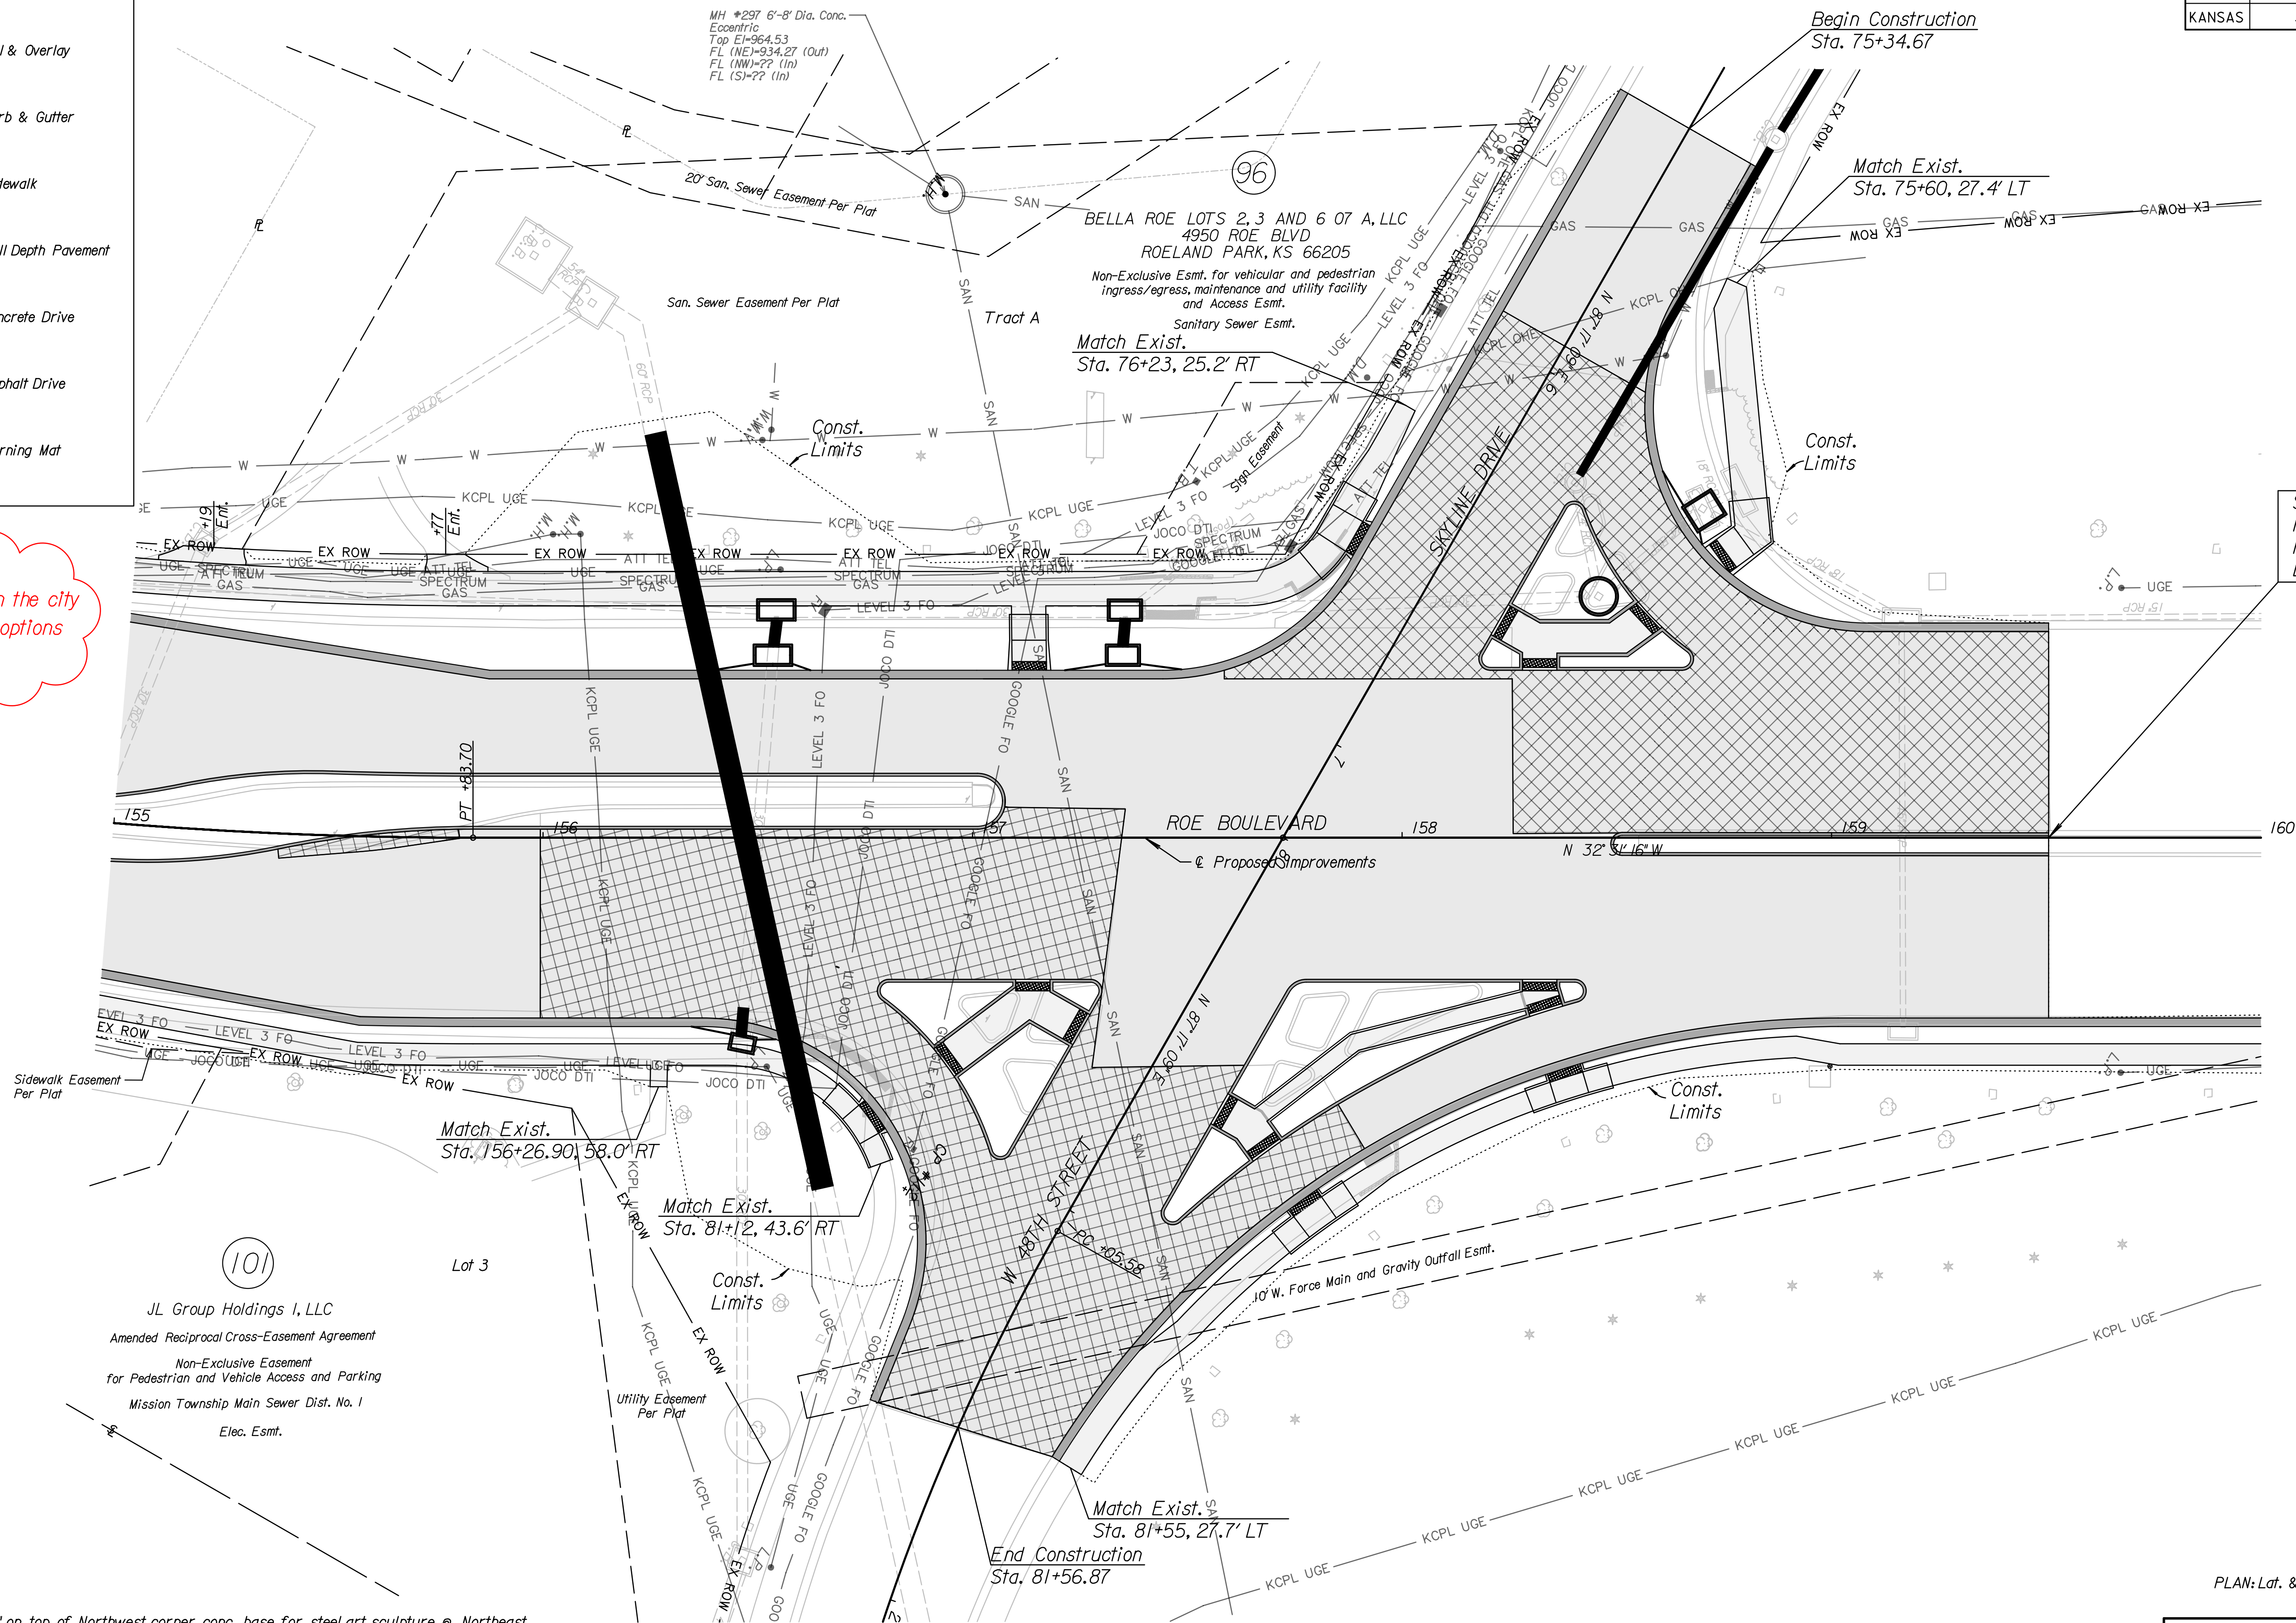

Sta. 159+50.53 END
Mainline Construction
N = 275,442.42
E = 2,266,353.50

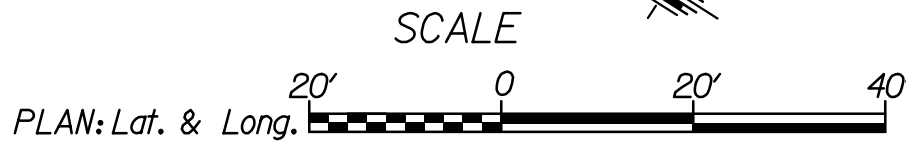

For proposed geometry see sheets no. 35-44
For right of way and easement plans see sheets no. 54-65
For storm sewer plans see sheets no. 47-53

KANSAS DEPARTMENT OF TRANSPORTATION
ROE BOULEVARD PLAN
STA. 155+00 TO STA. 160+00

DATE	BY	REFERENCES NOTED	REFERENCES CHECKED



Plotted: 21-SEP-2018 10:23
Drawn By: mgraviatt
File: 13668R1312.dgn

BM #18 - Set chiseled "L" on top of Northwest corner conc. base for steel art sculpture @ Northeast quad intersection of Roe Ave. & 48th St.
Coordinates:
N: 275428.1047
E: 2266425.7425
EL: 958.6200

STATE	PROJECT NO.	YEAR	SHEET NO.	TOTAL SHEETS
KANSAS	STP-N066(101)	2018	23	229

LEGEND

- Proposed Mill & Overlay
- Proposed Curb & Gutter
- Proposed Sidewalk
- Proposed Full Depth Pavement
- Proposed Concrete Drive
- Proposed Asphalt Drive
- Proposed Warning Mat

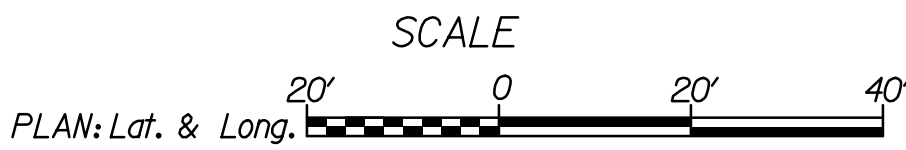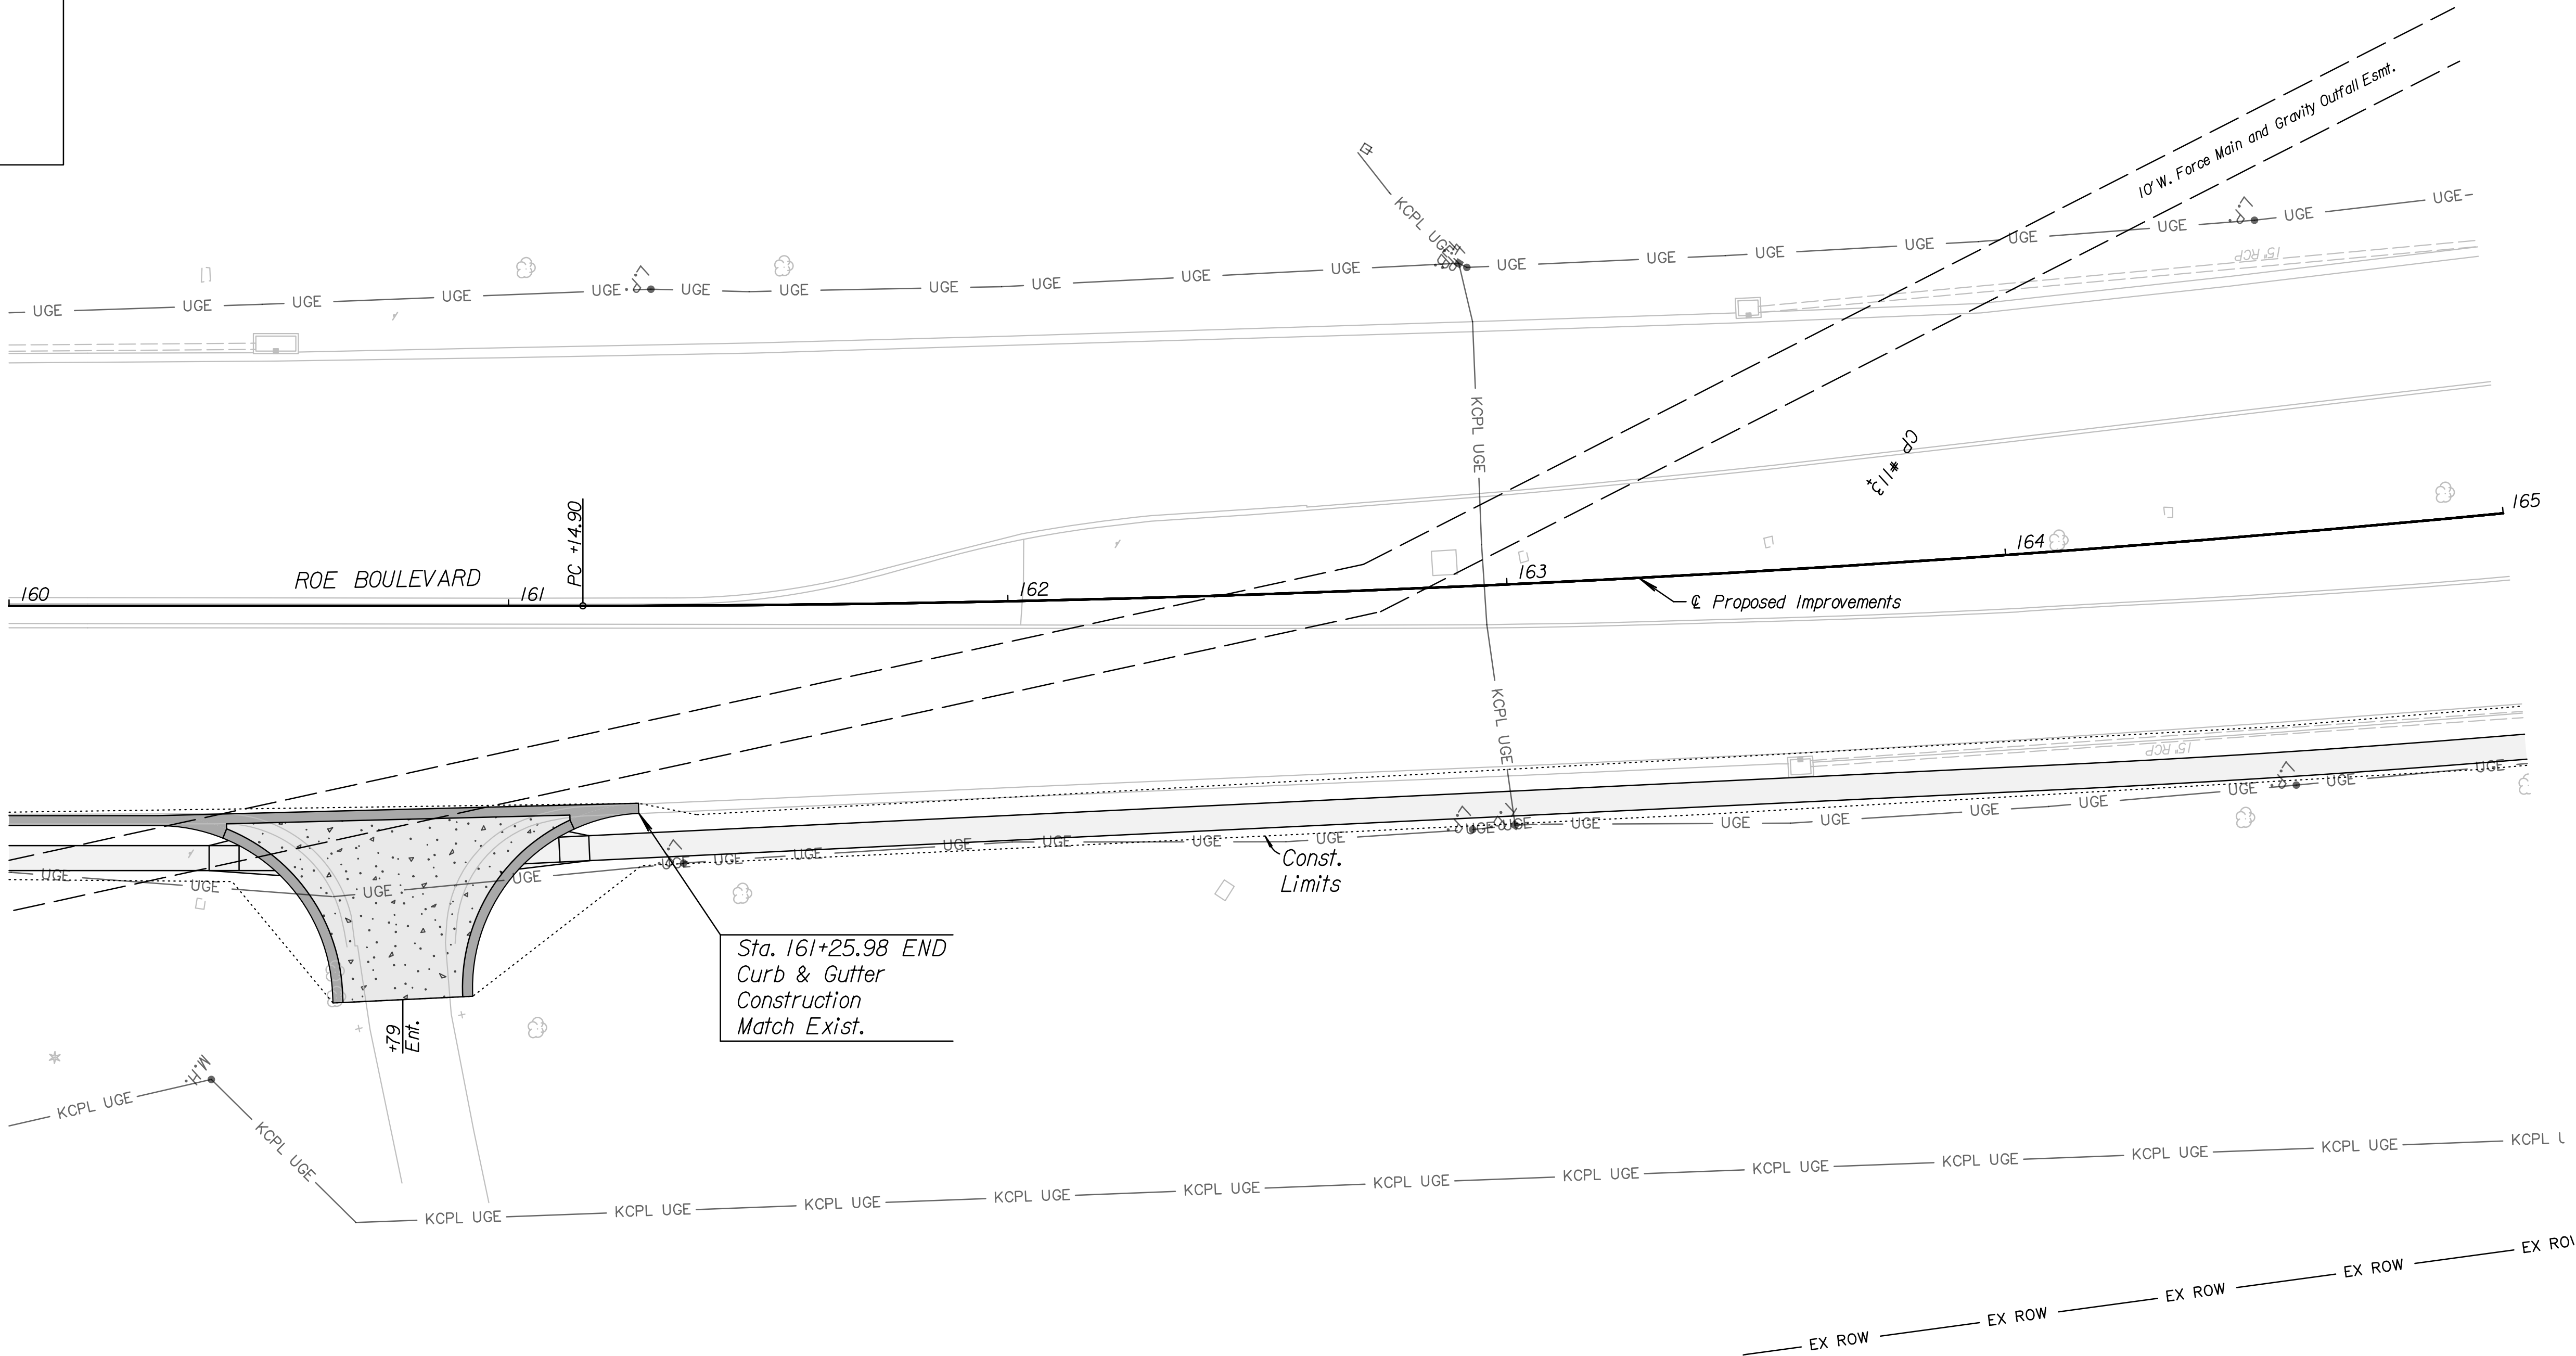

For proposed geometry see sheets no. 35-44
For right of way and easement plans see sheets no. 54-65
For storm sewer plans see sheets no. 47-53

KANSAS DEPARTMENT OF TRANSPORTATION
ROE BOULEVARD PLAN
STA. 160+00 TO STA. 165+00

DATE	BY	REFERENCES NOTED	REFERENCES CHECKED